



平面図 S=1:250


1 工区

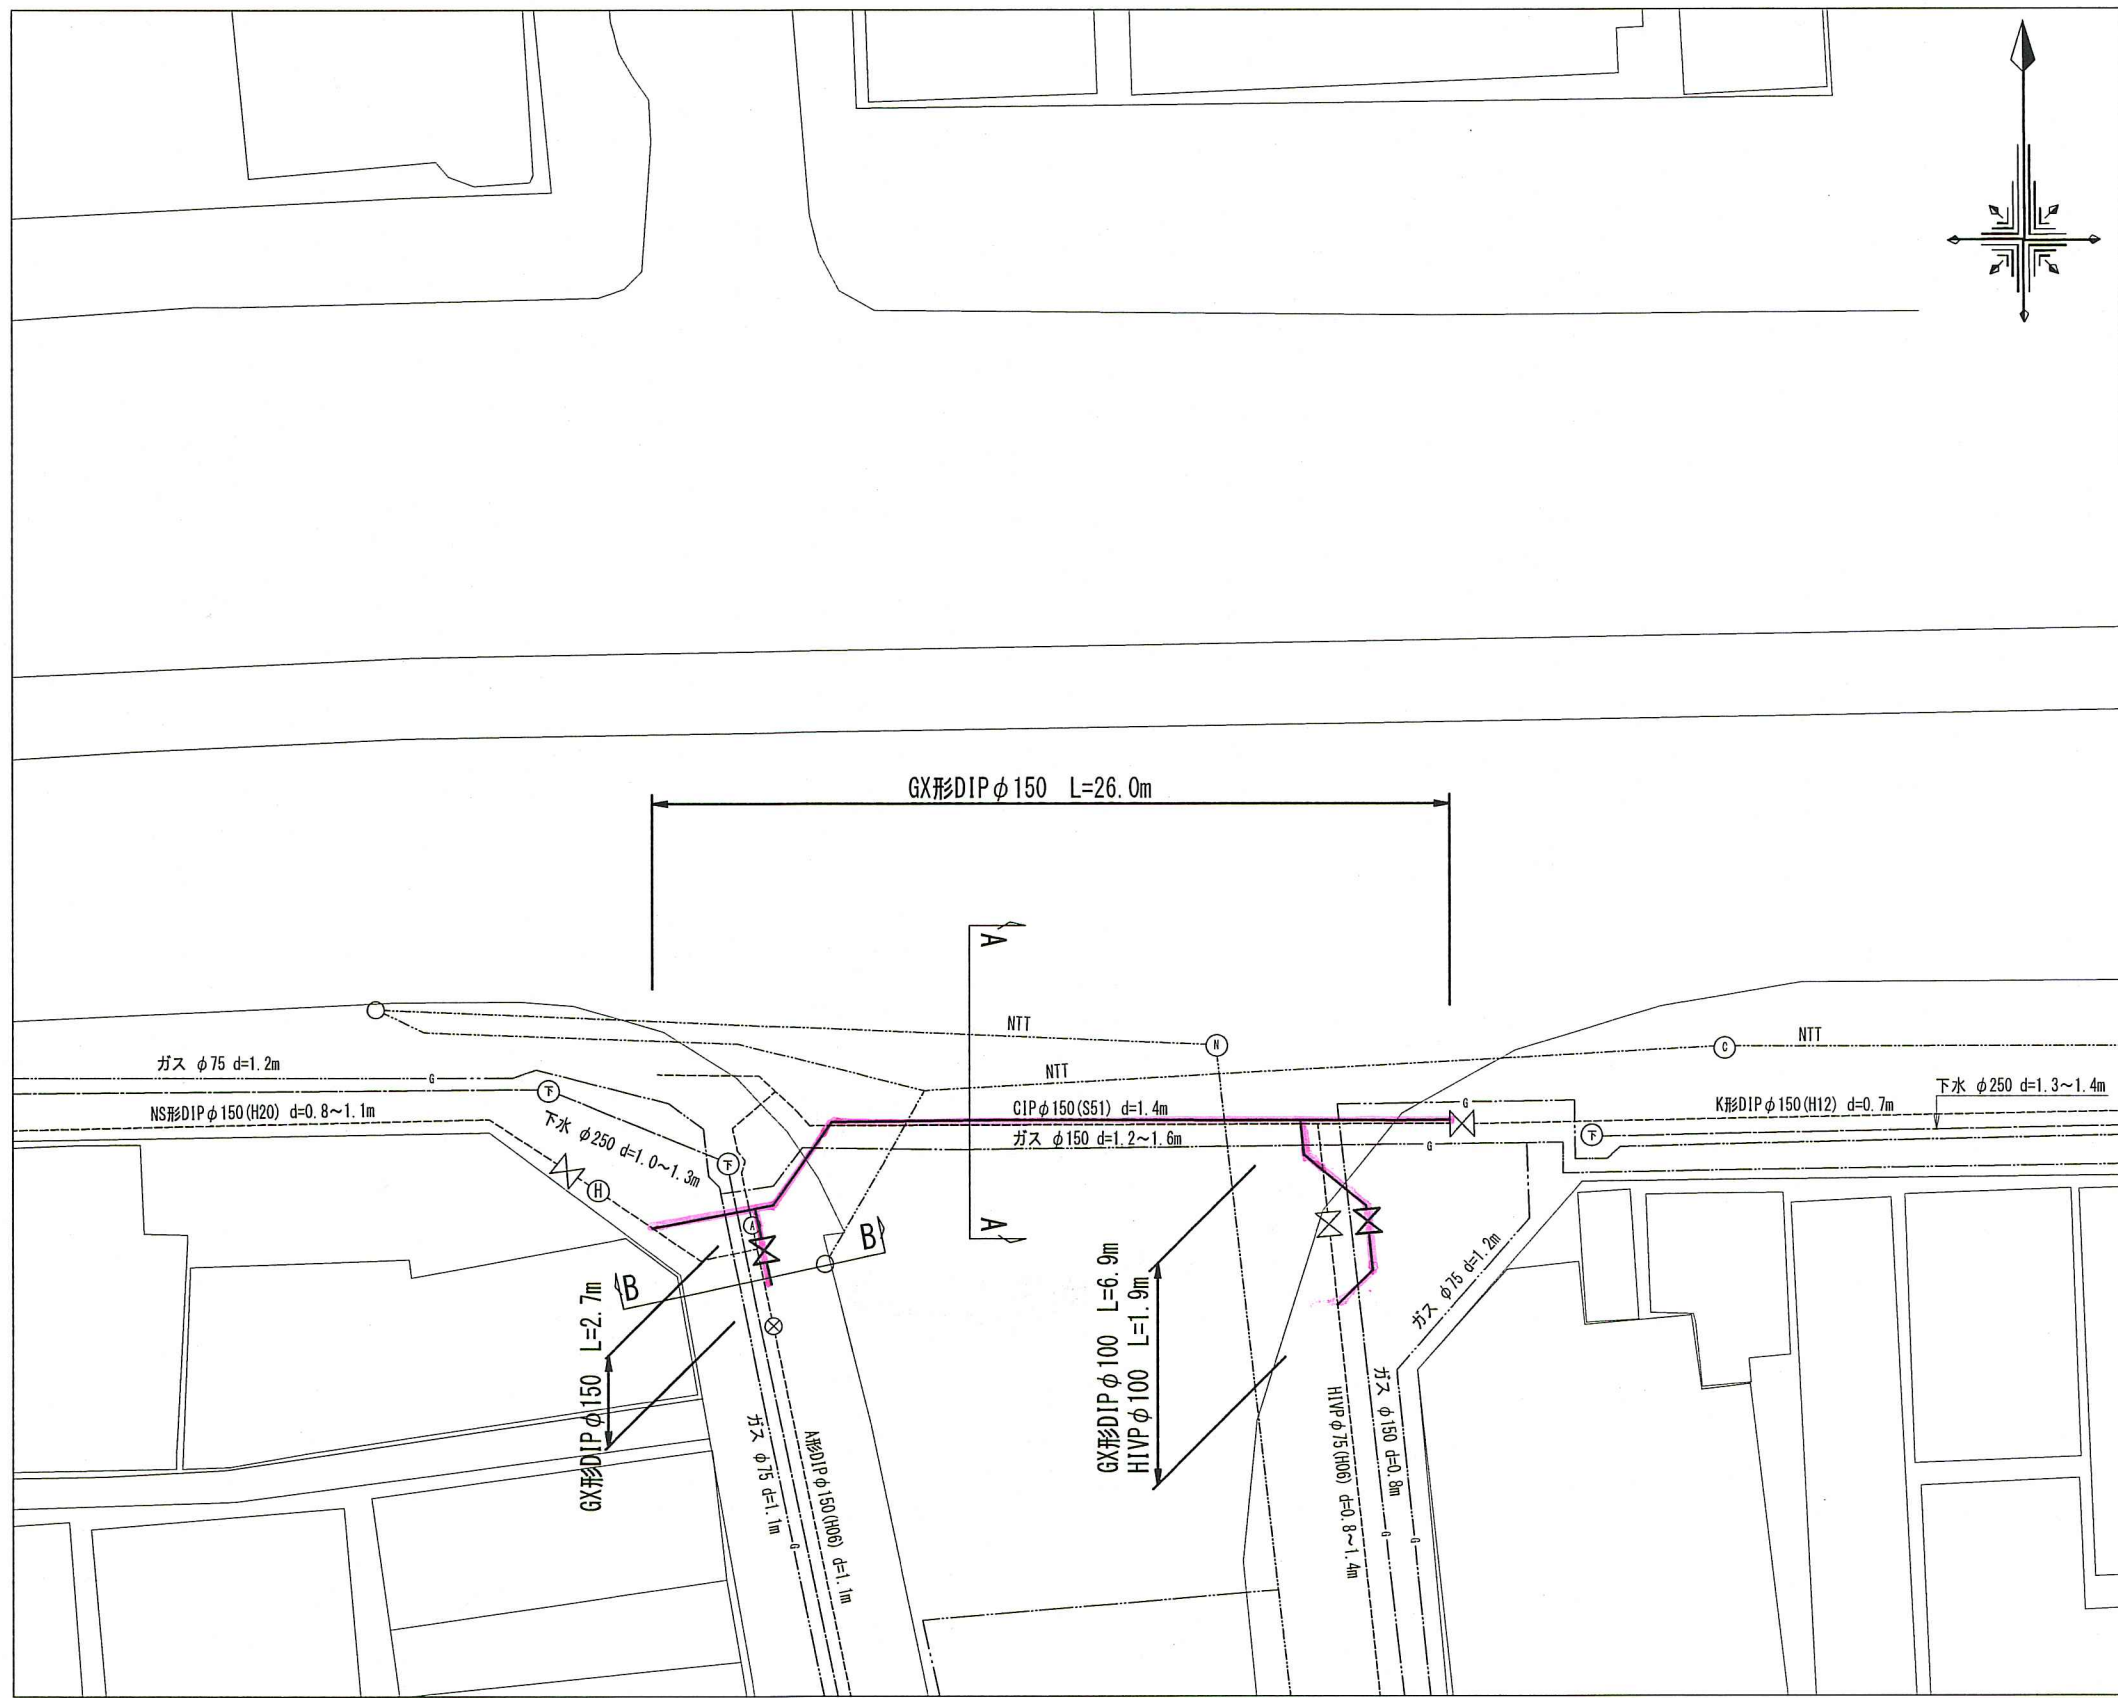


2 工区

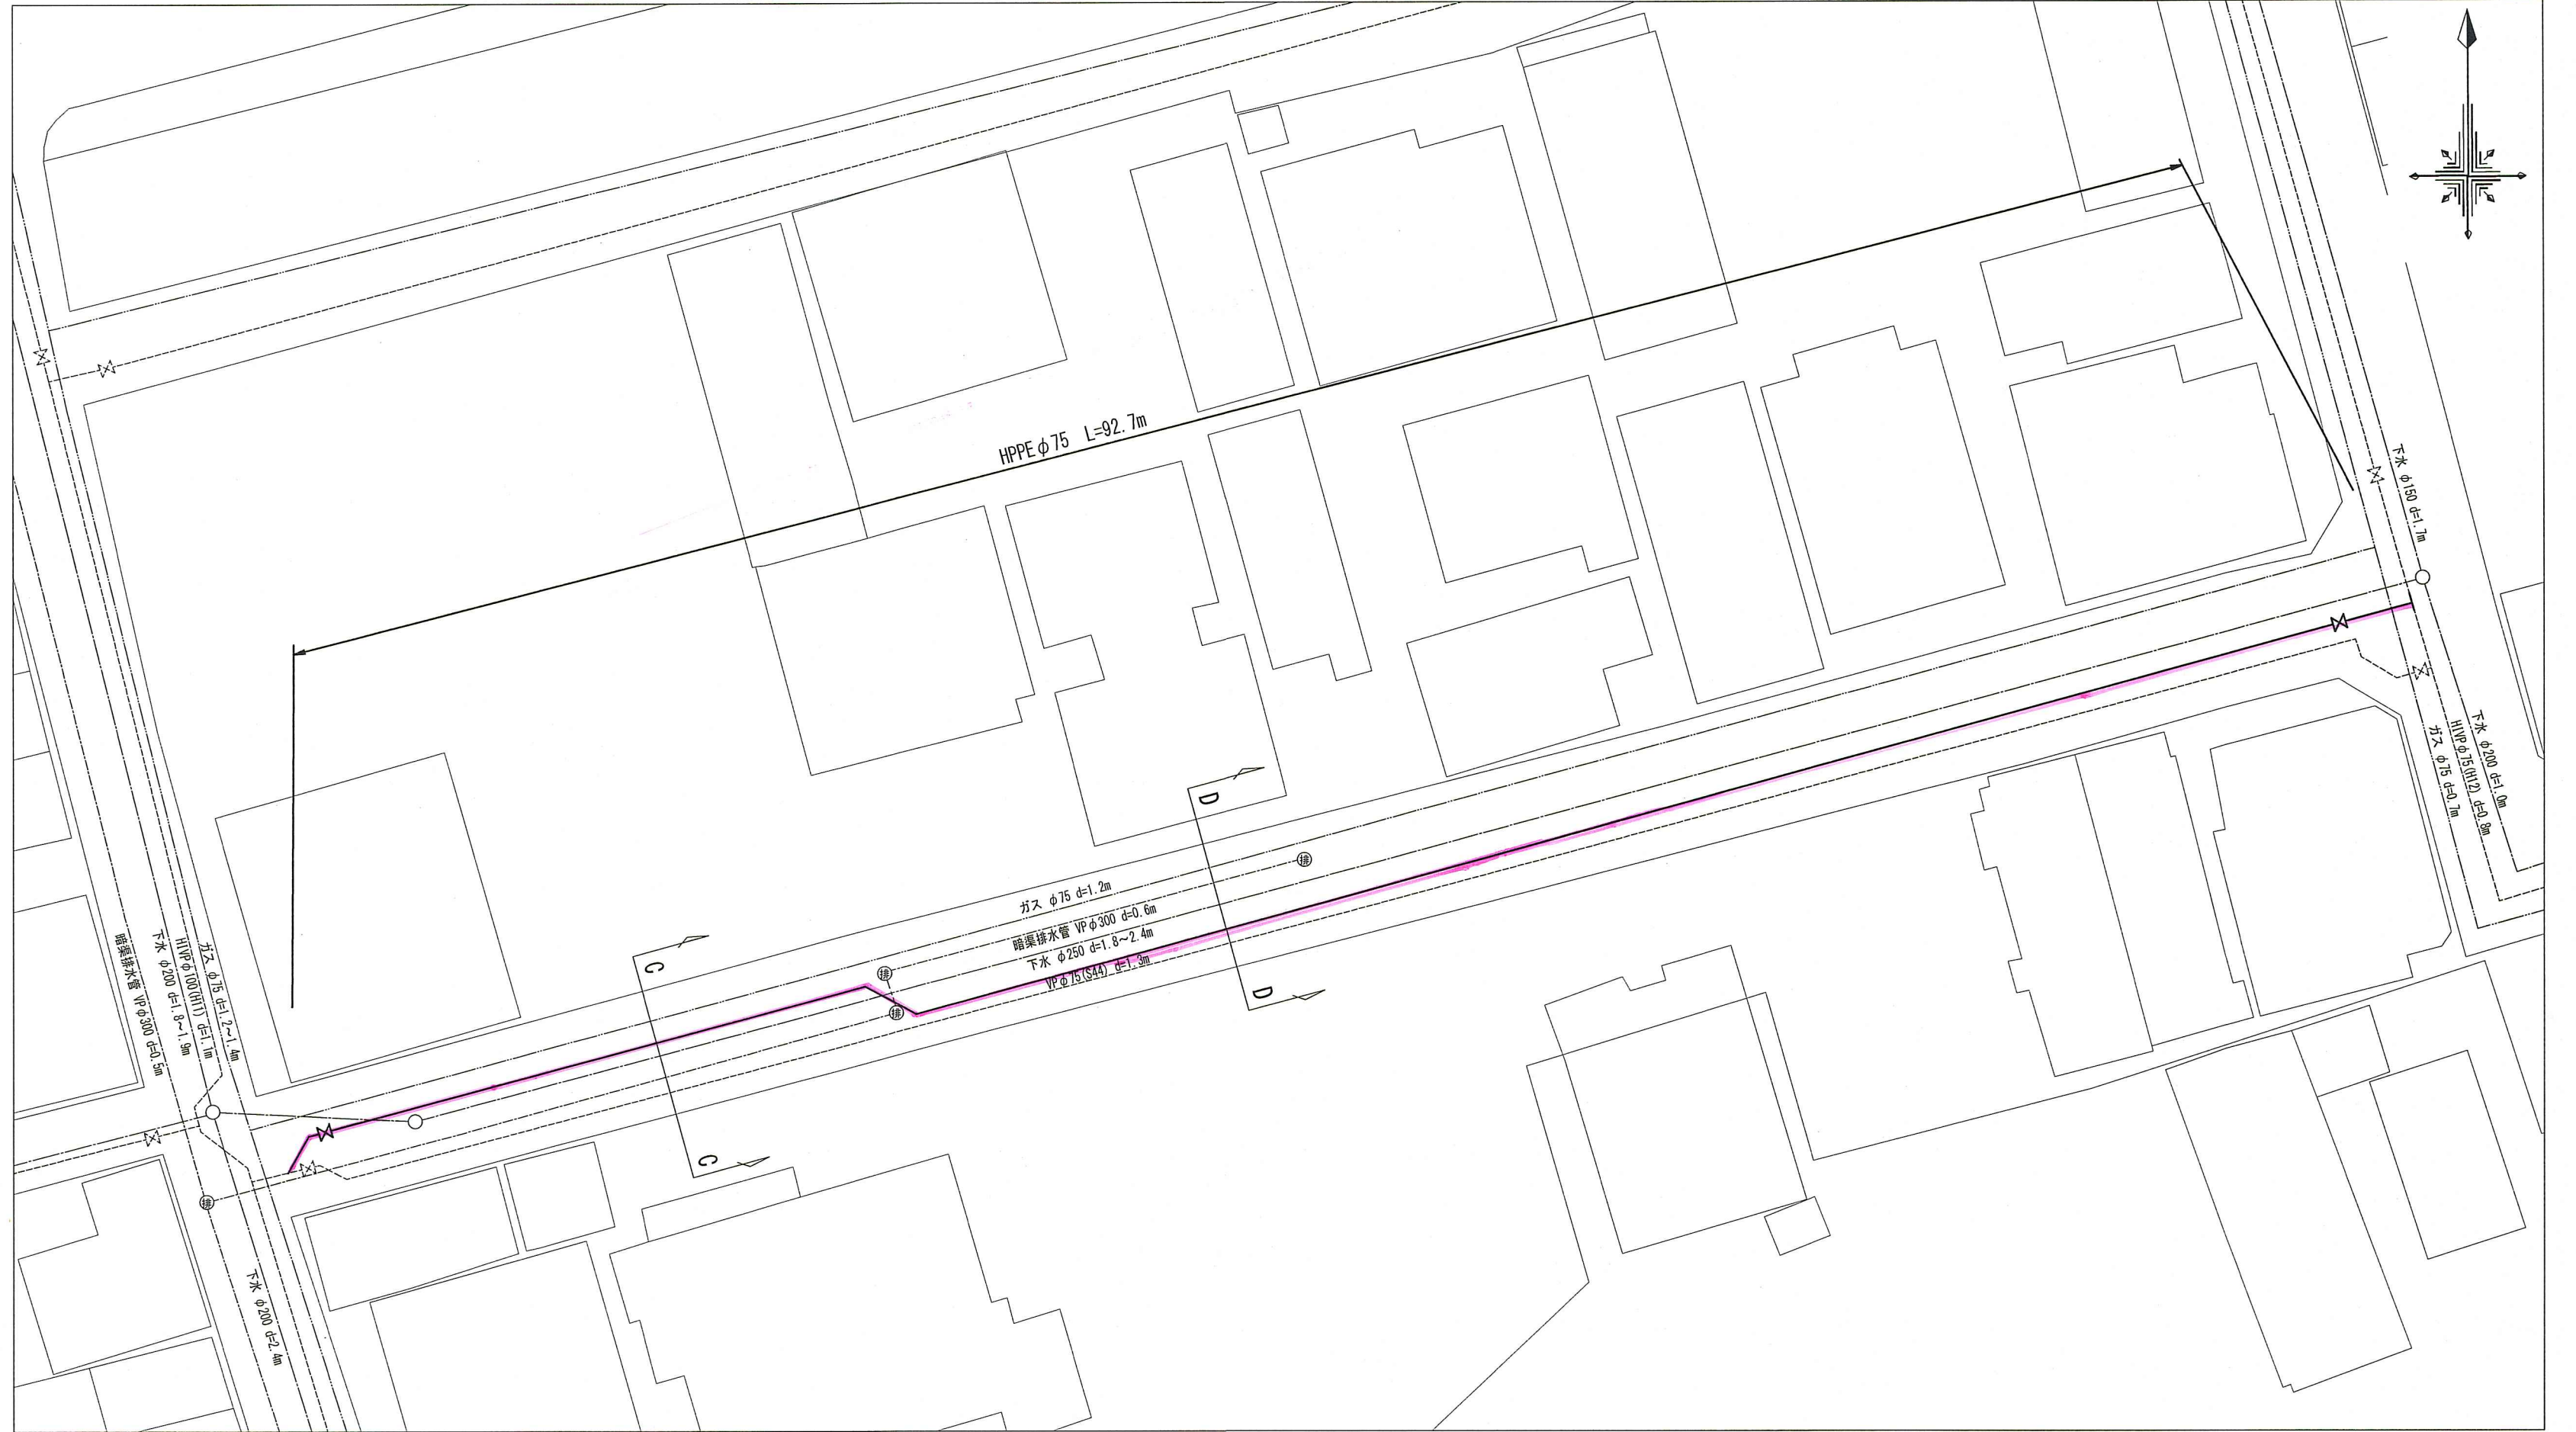

3 工区

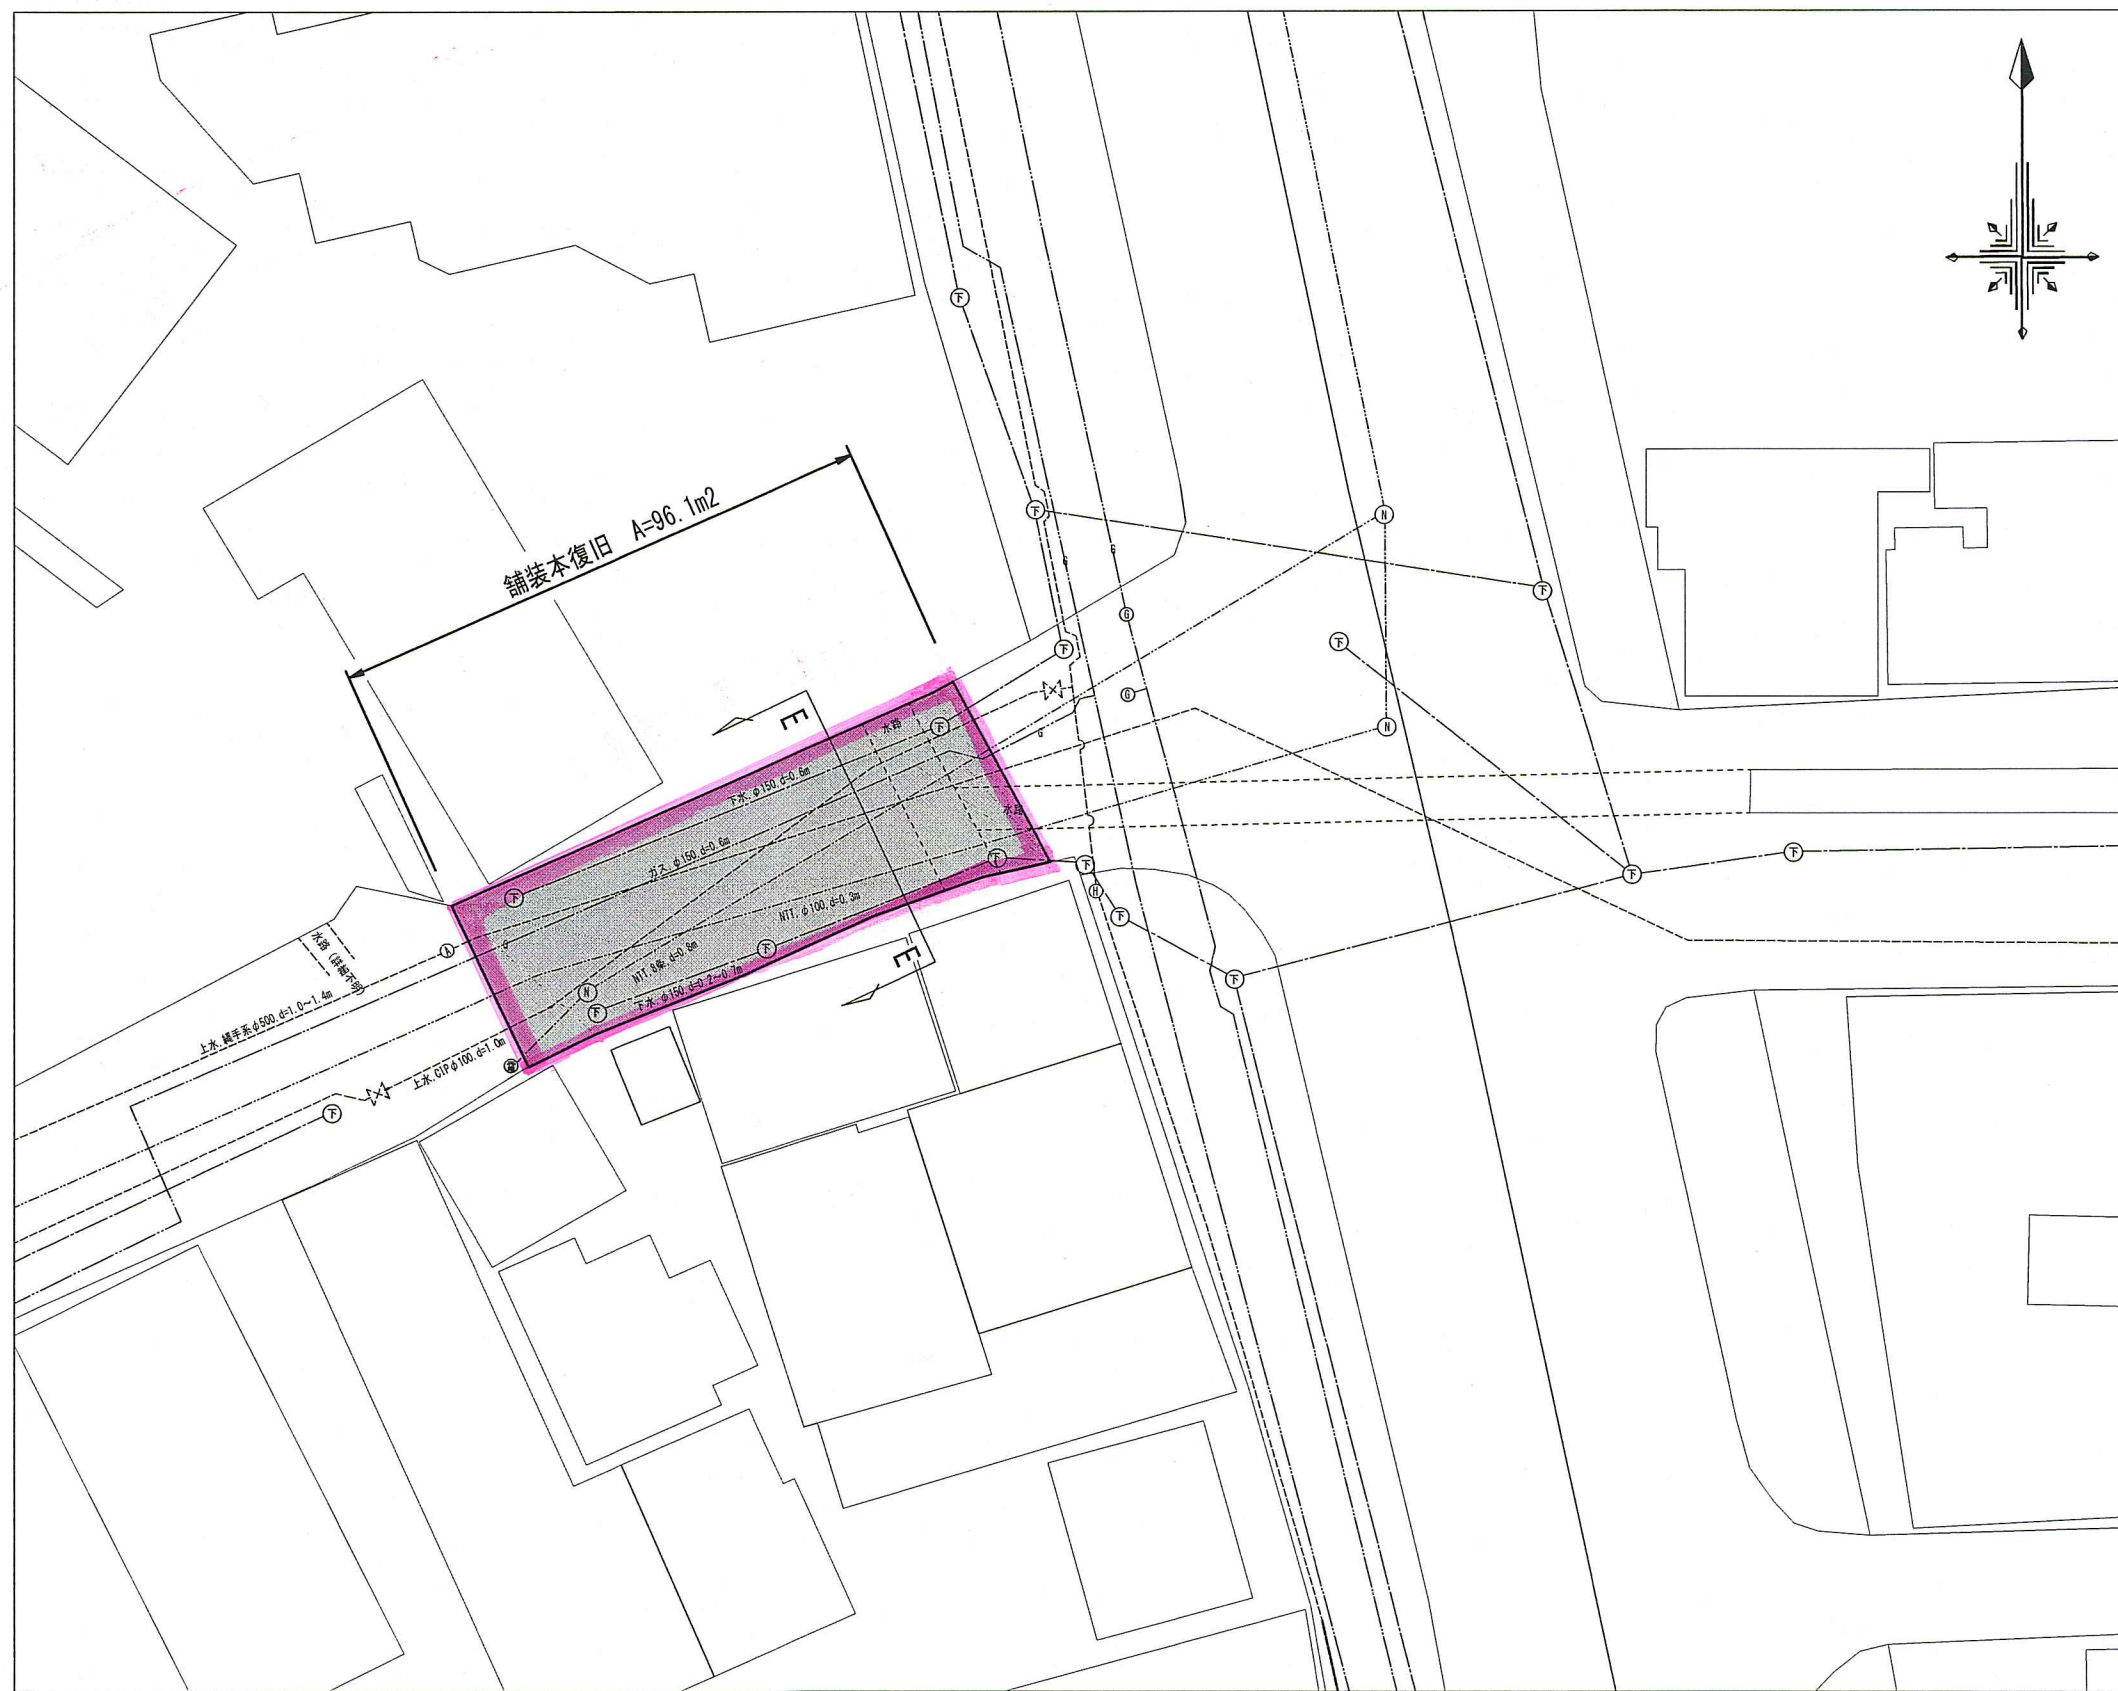

位置図 S=1:2500

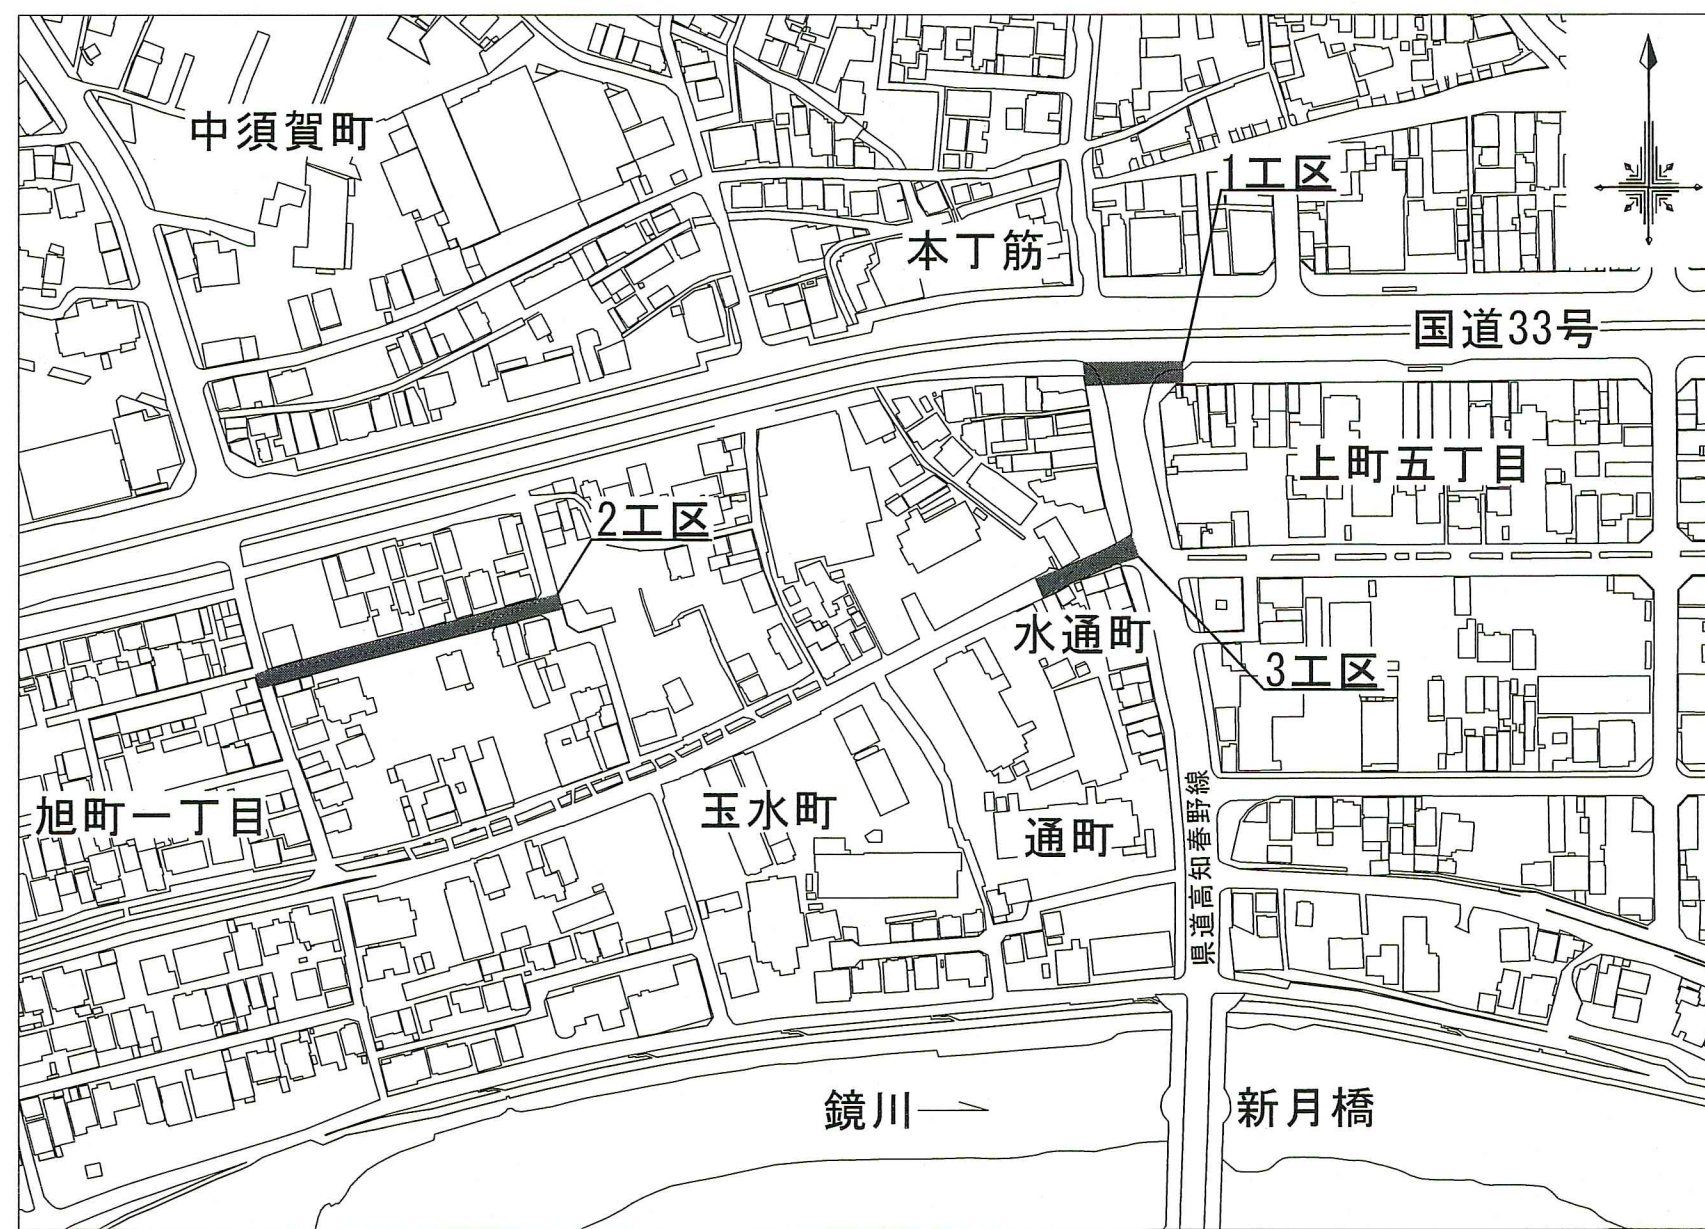


凡例

—	新設配水管
---	既設配水管
—X—	仕切弁
—H—	消火栓
—T—	下水道管
—G—	ガス
—N—	NTT
—P—	下水道管


課長	課長補佐	係長	設計
宮本	宮澤	日野	町田
上町五丁目外配水管布設替工事			図番 1/4
位置図・平面図			縮尺 図示
高知市上下水道局水道整備課			

横断図 S=1:50

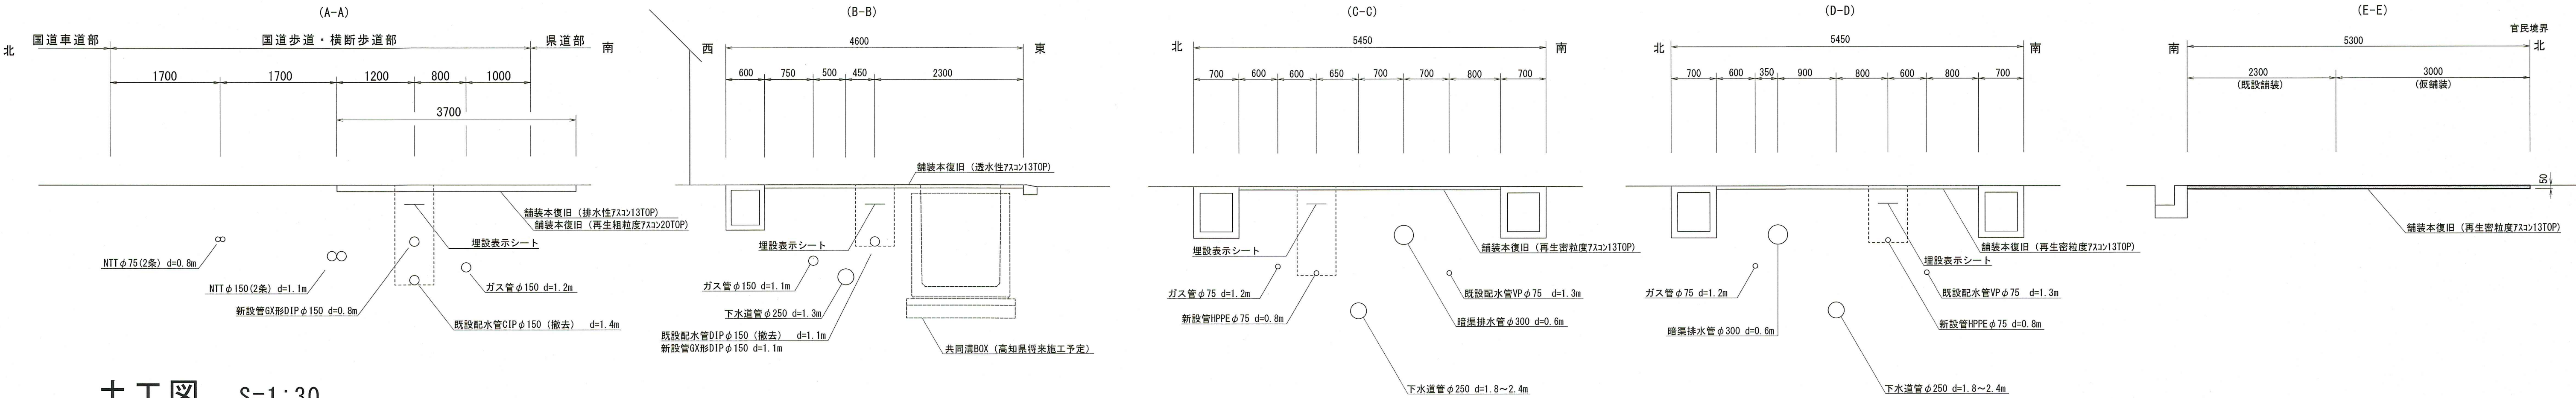

土工図 S=1:30


管明示シートの埋設深度は0.2m～0.4mとする。
ただし、管埋設深度が1.2m以上の場合は0.5mとする。

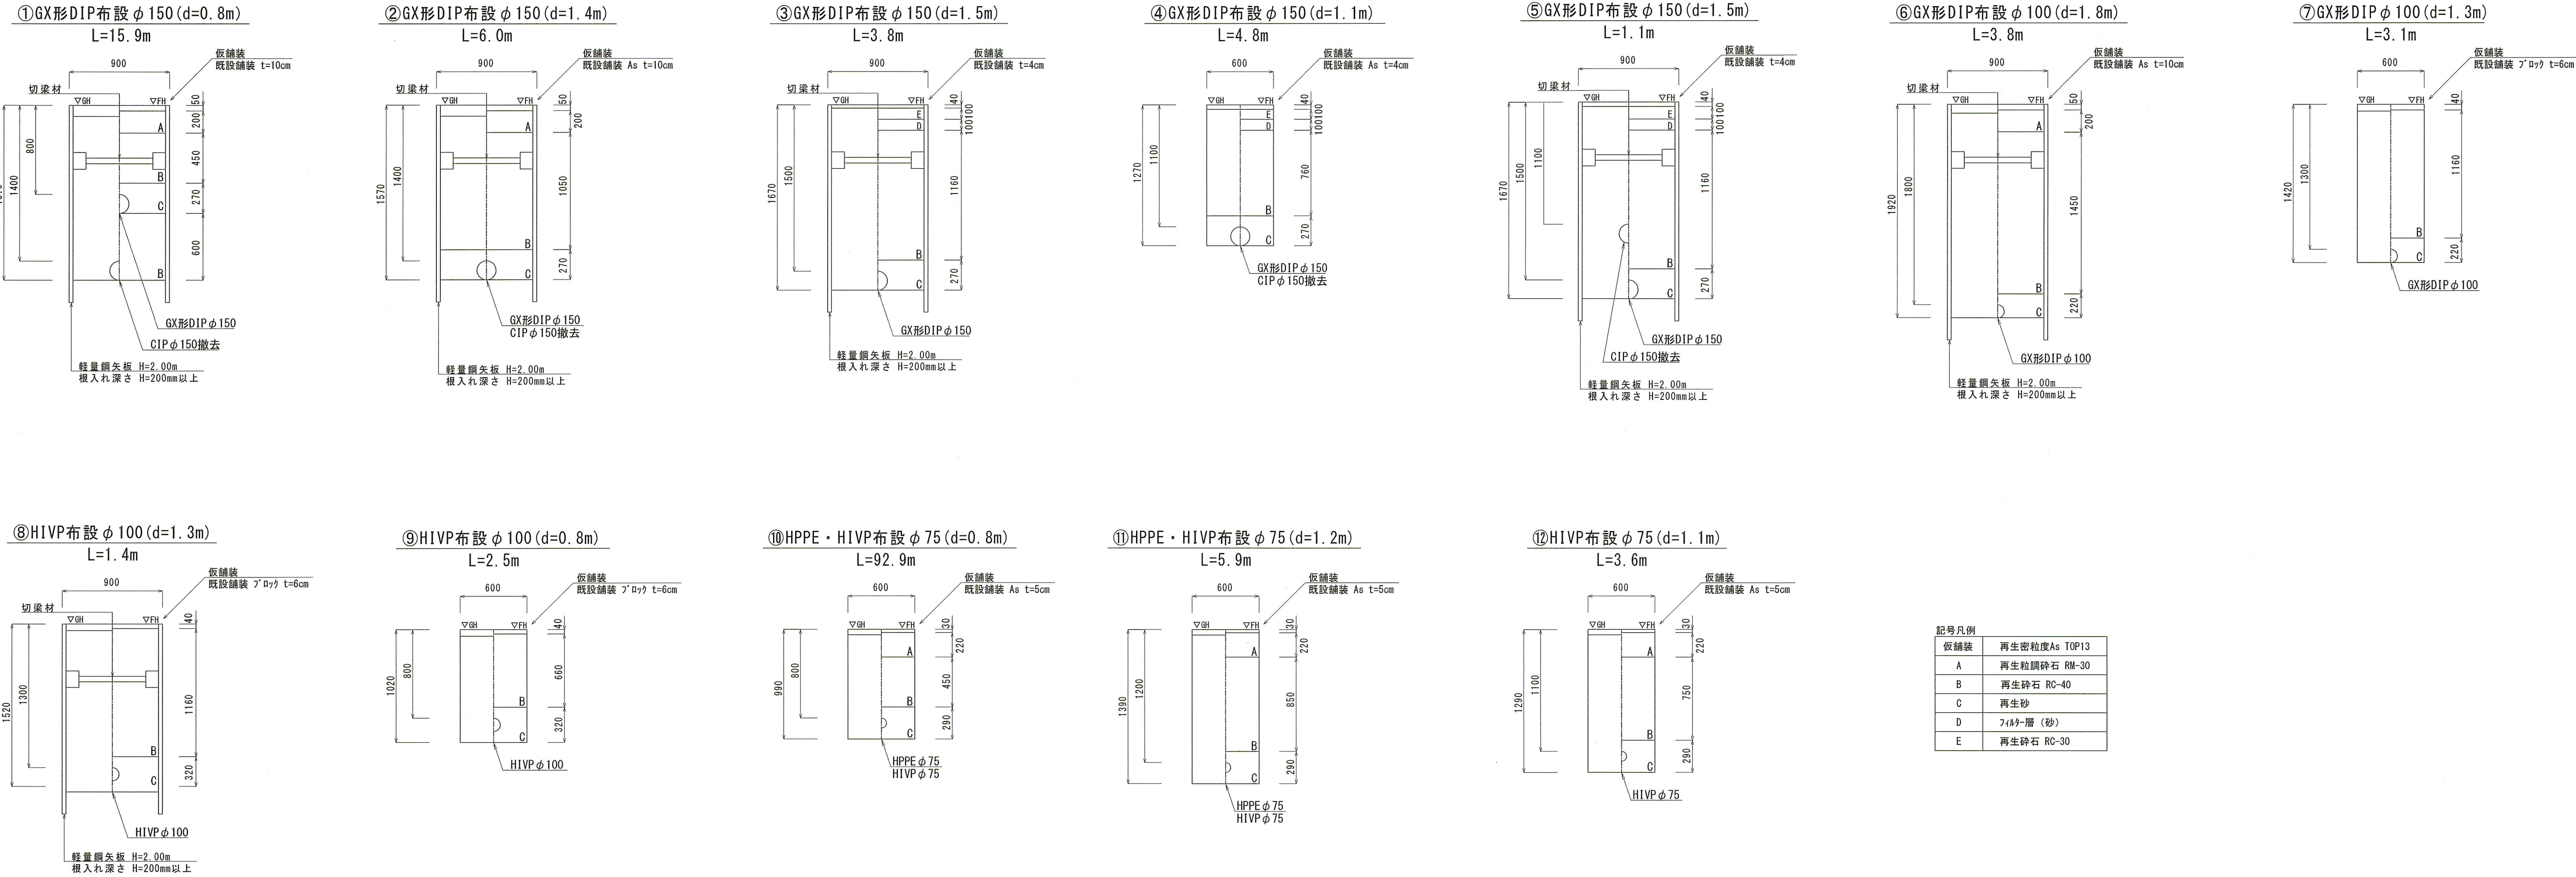


舗装構成図 S=1:Free

※試験時の仮舗装についてはt=30mmとする


(国・県道車道)

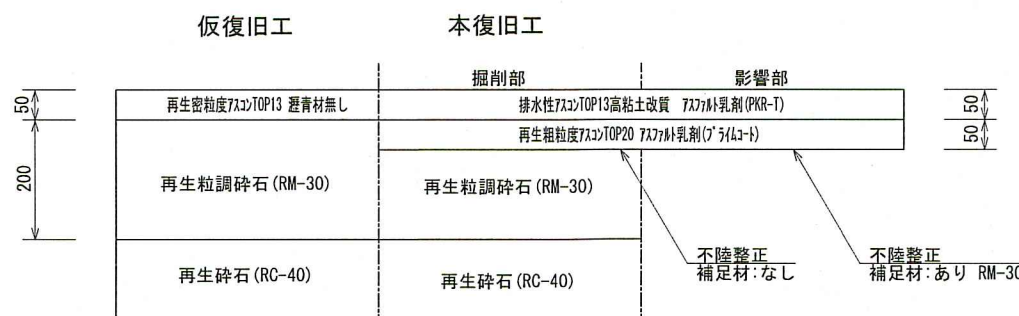


(国・県道歩道)

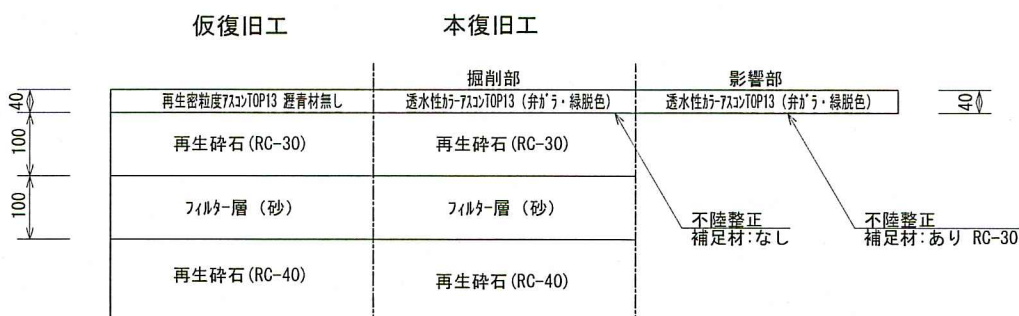

(国・県道歩道 (ブロック))

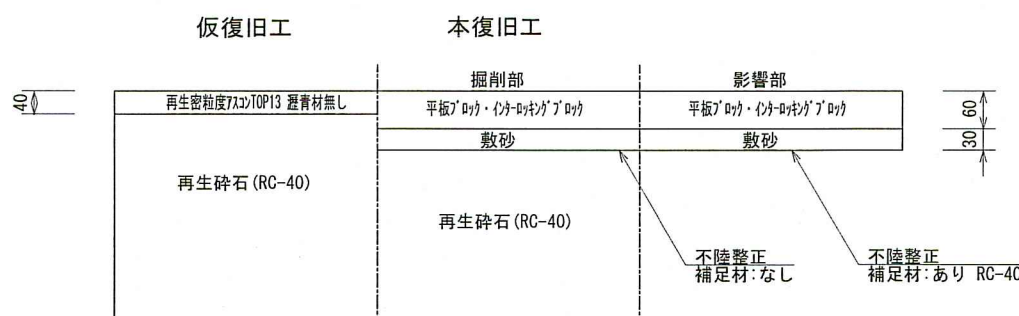


(市道車道部)

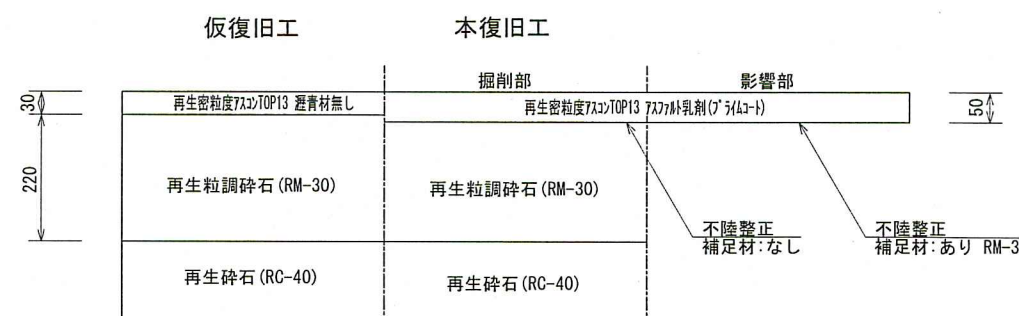


課長	課長補佐	係長	設計
宮本	日野	日野	町田
上町五丁目外配水管布設工事			図 2 / 4
土工図・横断図・舗装構成図			縮尺 図示
高知市上下水道局水道整備課			

1 工区

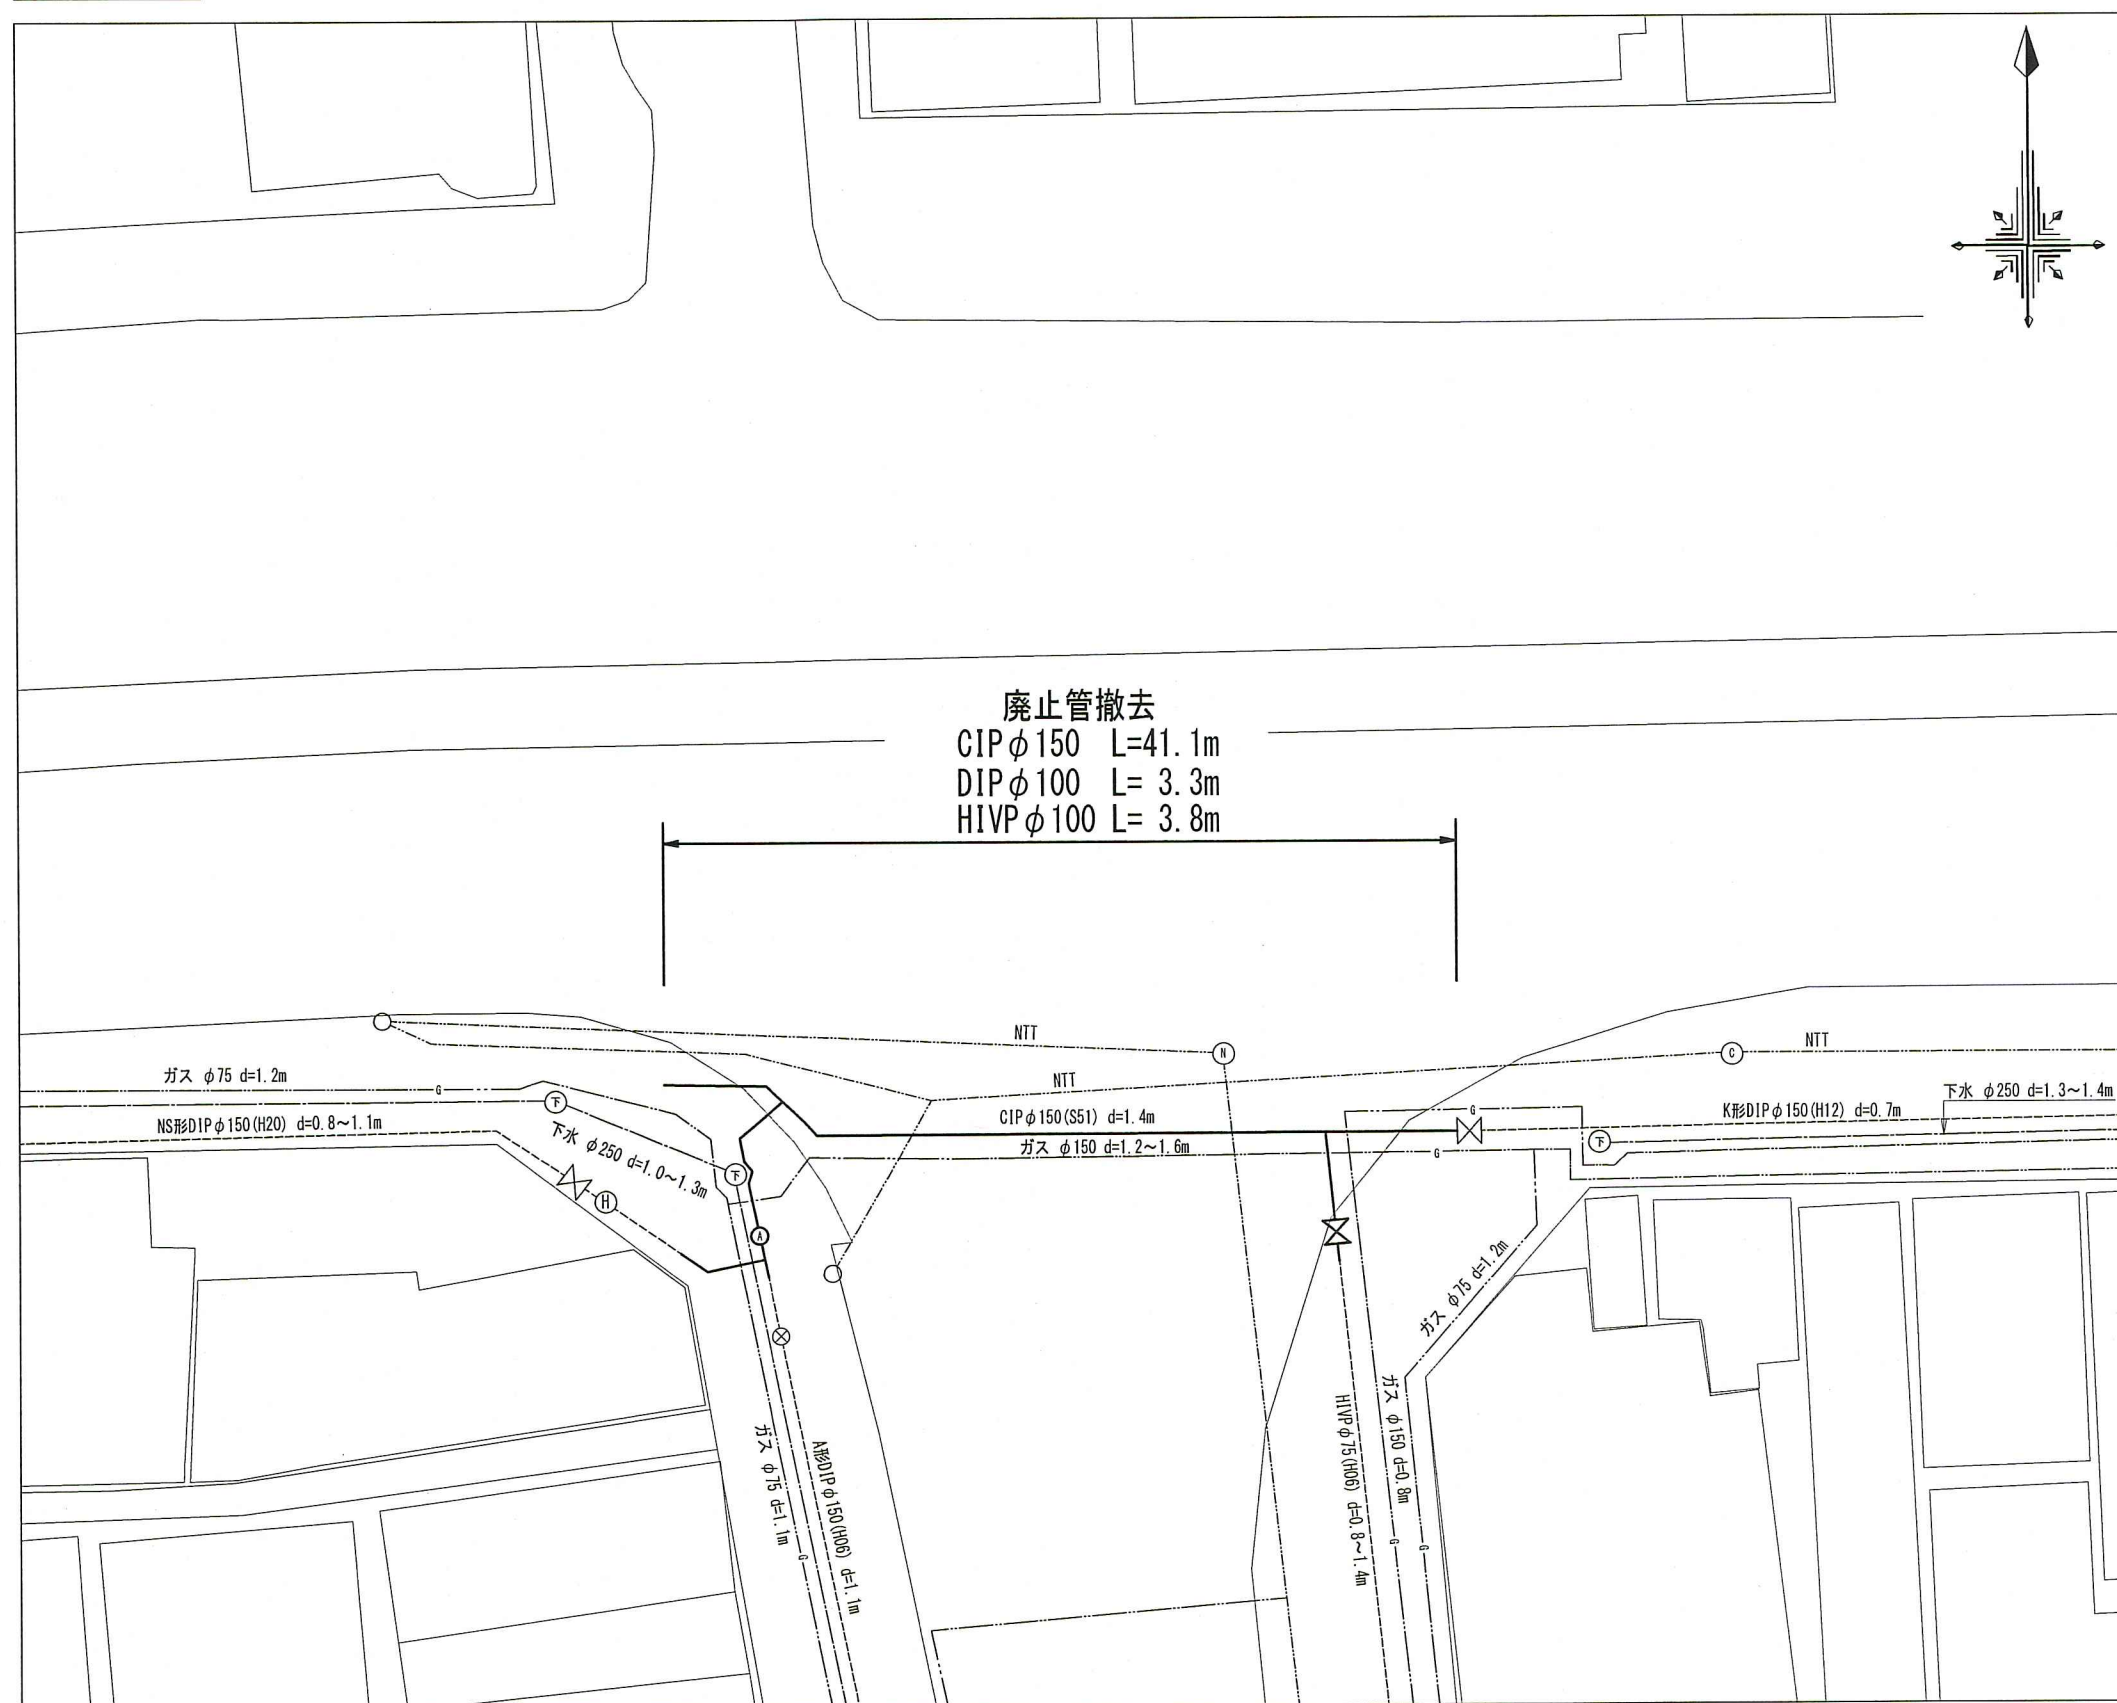

①CIP撤去 $\phi 150$ ($d=1.4m$)
L=11.0m

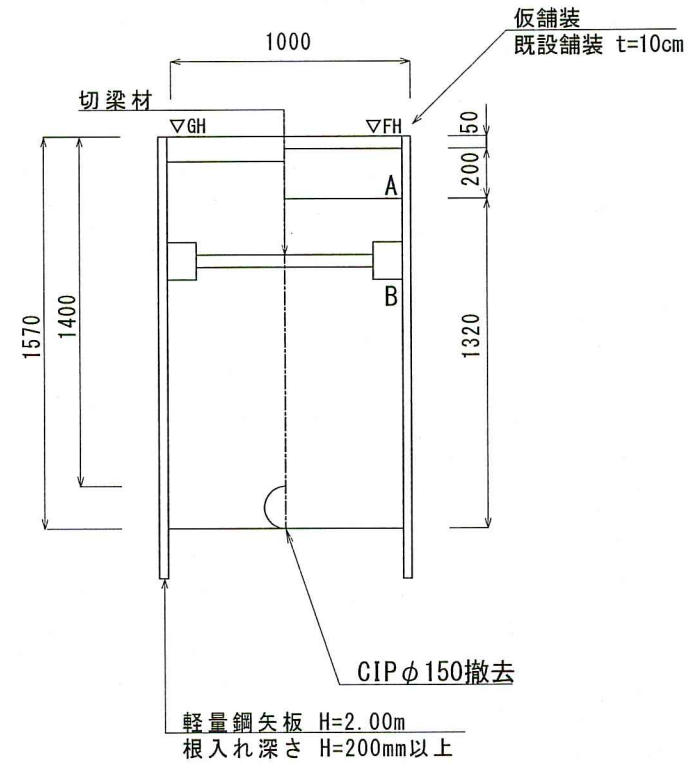

Technical drawing of a rectangular plate with dimensions and annotations:

- Overall Dimensions:** Width = 1000, Height = 1270.
- Internal Dimensions:**
 - Top section height: 40
 - Section below top: 100
 - Section below that: 100
 - Main body height: 1030
- Annotations:**
 - Top right corner: 假鋪装 (Fakurozō) / 既設舗装 As t=4cm (Existing pavement As t=4cm)
 - Bottom center: CIP φ150撤去 (CIP φ150 removal)
 - Left side: Vertical dimension line from 1100 to 1270.
 - Right side: Vertical dimension line from 1030 to 1100.
 - Internal horizontal lines labeled B, D, and F.
 - Top edge labels: ∇GH and ∇FH.
 - Bottom left corner: A quarter-circle arc.


Technical drawing of a vertical assembly with dimensions and labels:

- Top horizontal dimension: 1000
- Left vertical dimension: 1820
- Right vertical dimension: 200 (top section), 1670 (bottom section)
- Labels: 切妻材 (Cutting material), 既設舗装 As t=100mm (Existing pavement As t=100mm), A, B, DIP φ100撤去 (DIP φ100 removal), 軽量鋼矢板 H=2,000mm (Light steel sheet pile H=2,000mm), 掘入れ深さ H=200mm以上 (Excavation depth H=200mm or more)

Technical drawing of a rectangular box with the following dimensions and labels:

- Top width: 1000
- Left height: 800
- Right height: 140 (top section) and 880 (bottom section)
- Bottom right corner: B
- Top left corner: VGH
- Top right corner: VFR
- Bottom center: HWP ϕ 100撤去
- Top right corner: 管端装 既設端装 プラフ t=6mm


Technical drawing of a rectangular box. The overall width is 600. The overall height is 1290, with a section cut indicated at 1100. The box has a top flange of 50 and a main body height of 1040. The top flange is divided into two sections: 50GH and 50FH. The main body is divided into two sections: A and B. The drawing is labeled "收縮袋" (Shrink Bag) and "既設舗装" (Existing Pavement) with a note "As t=5cm".

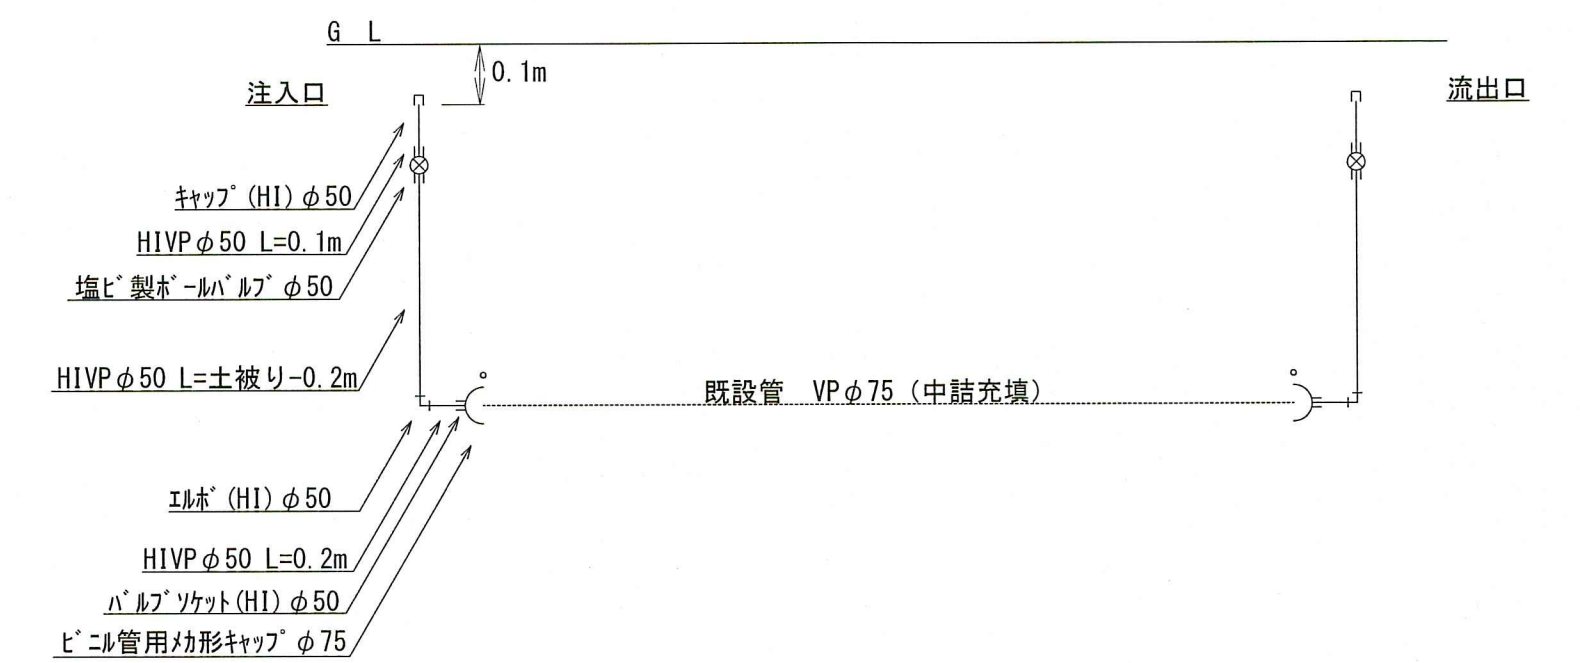

課 長	課長補佐	係 長	設 計
			
上町五丁目外配水管布設替工事			区 番 縮 尺 図 示
廃止管工平面図・廃止管土工図 廃止管中詰充填図			
高知市上下水道局水道整備課			

給水管切替平面図 S=1:250

1 工区


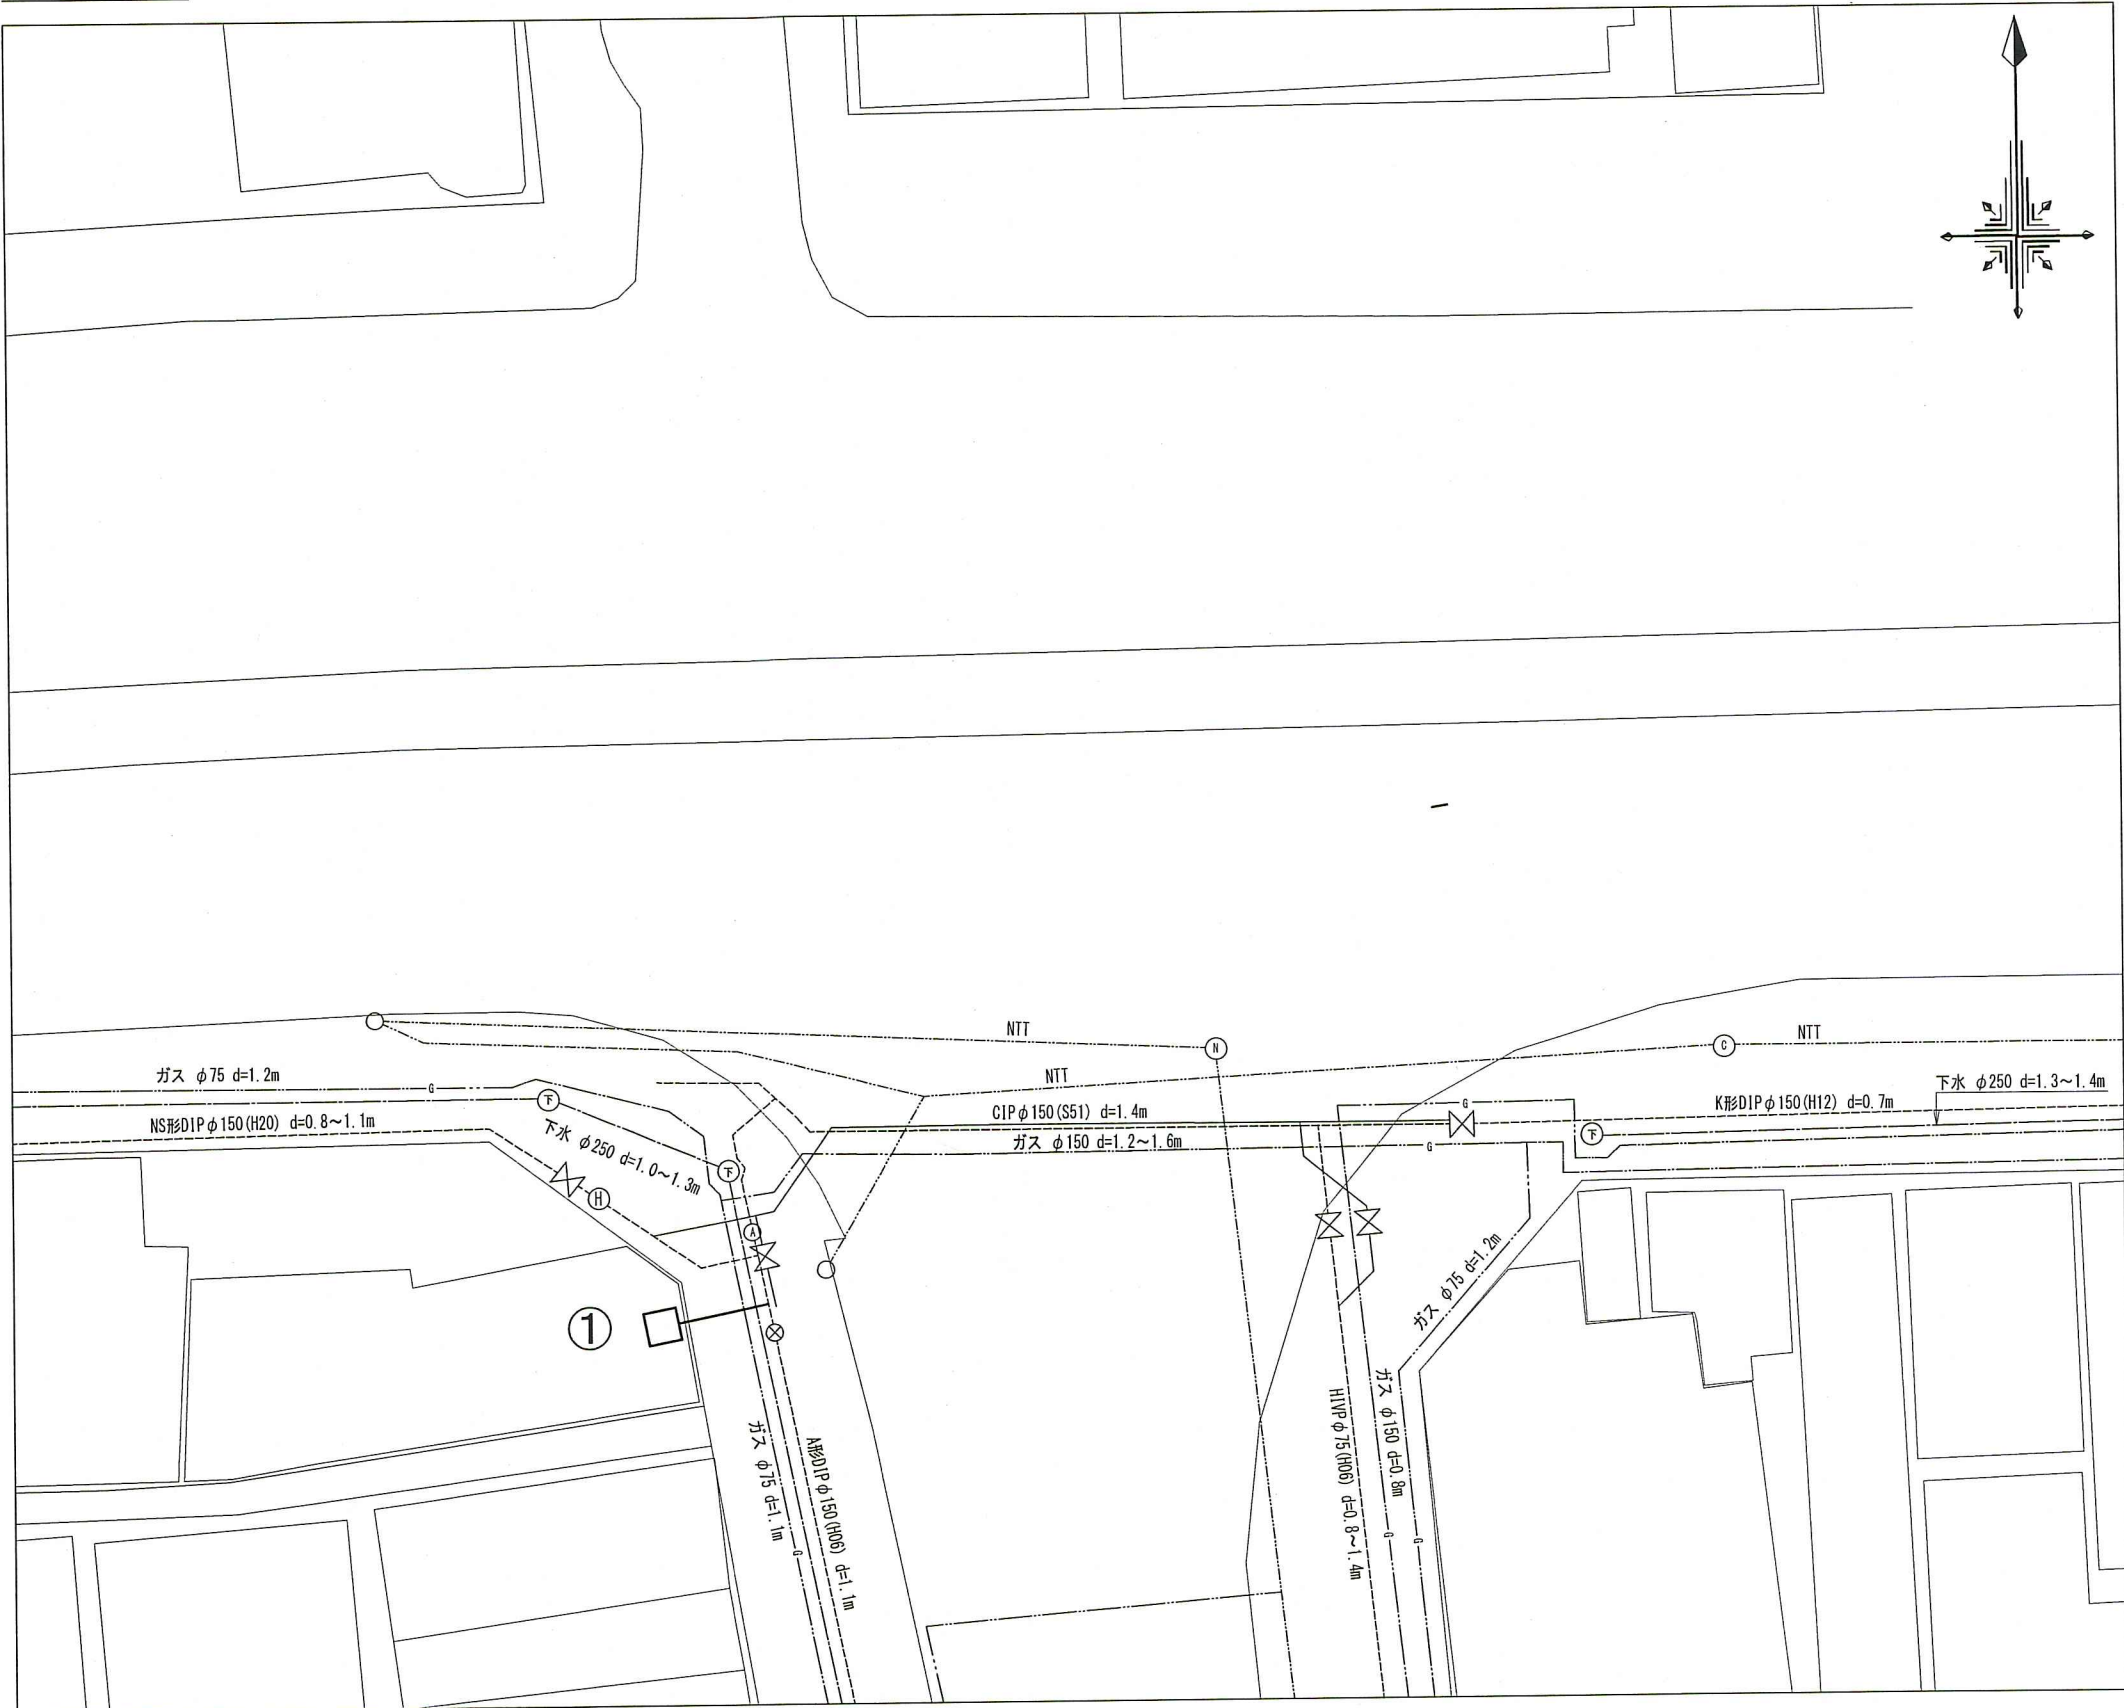


給水切替一覧表（1 工区）

	配水管		給水管	h1	L2	既設管接続	メ-タ-口径	備考
①	φ 150	×	φ 40	1.1m	2.60	宅内メ-タ-	φ 25	新管布設前に仮設切替 新管布設後に外線接続


給水切替標準図 S=Free

※L1は本管標準距離附

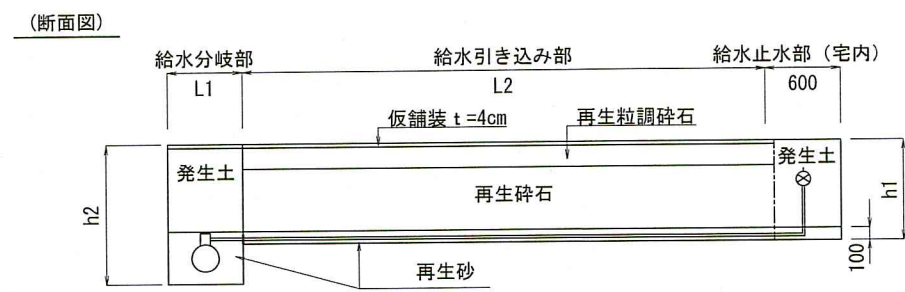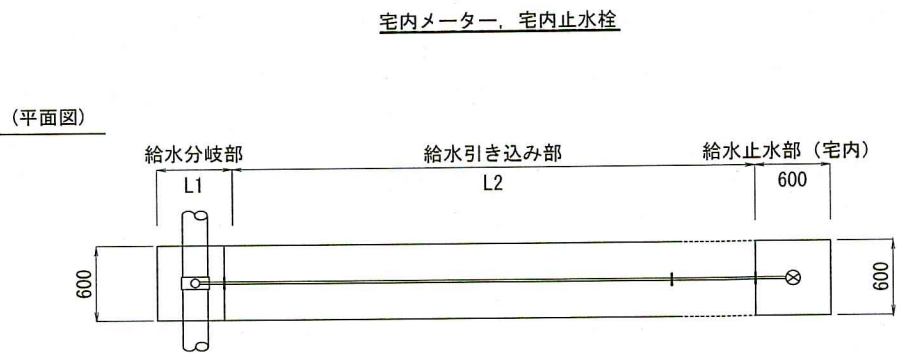

※h12-h1+配水管外径+100

2 工区

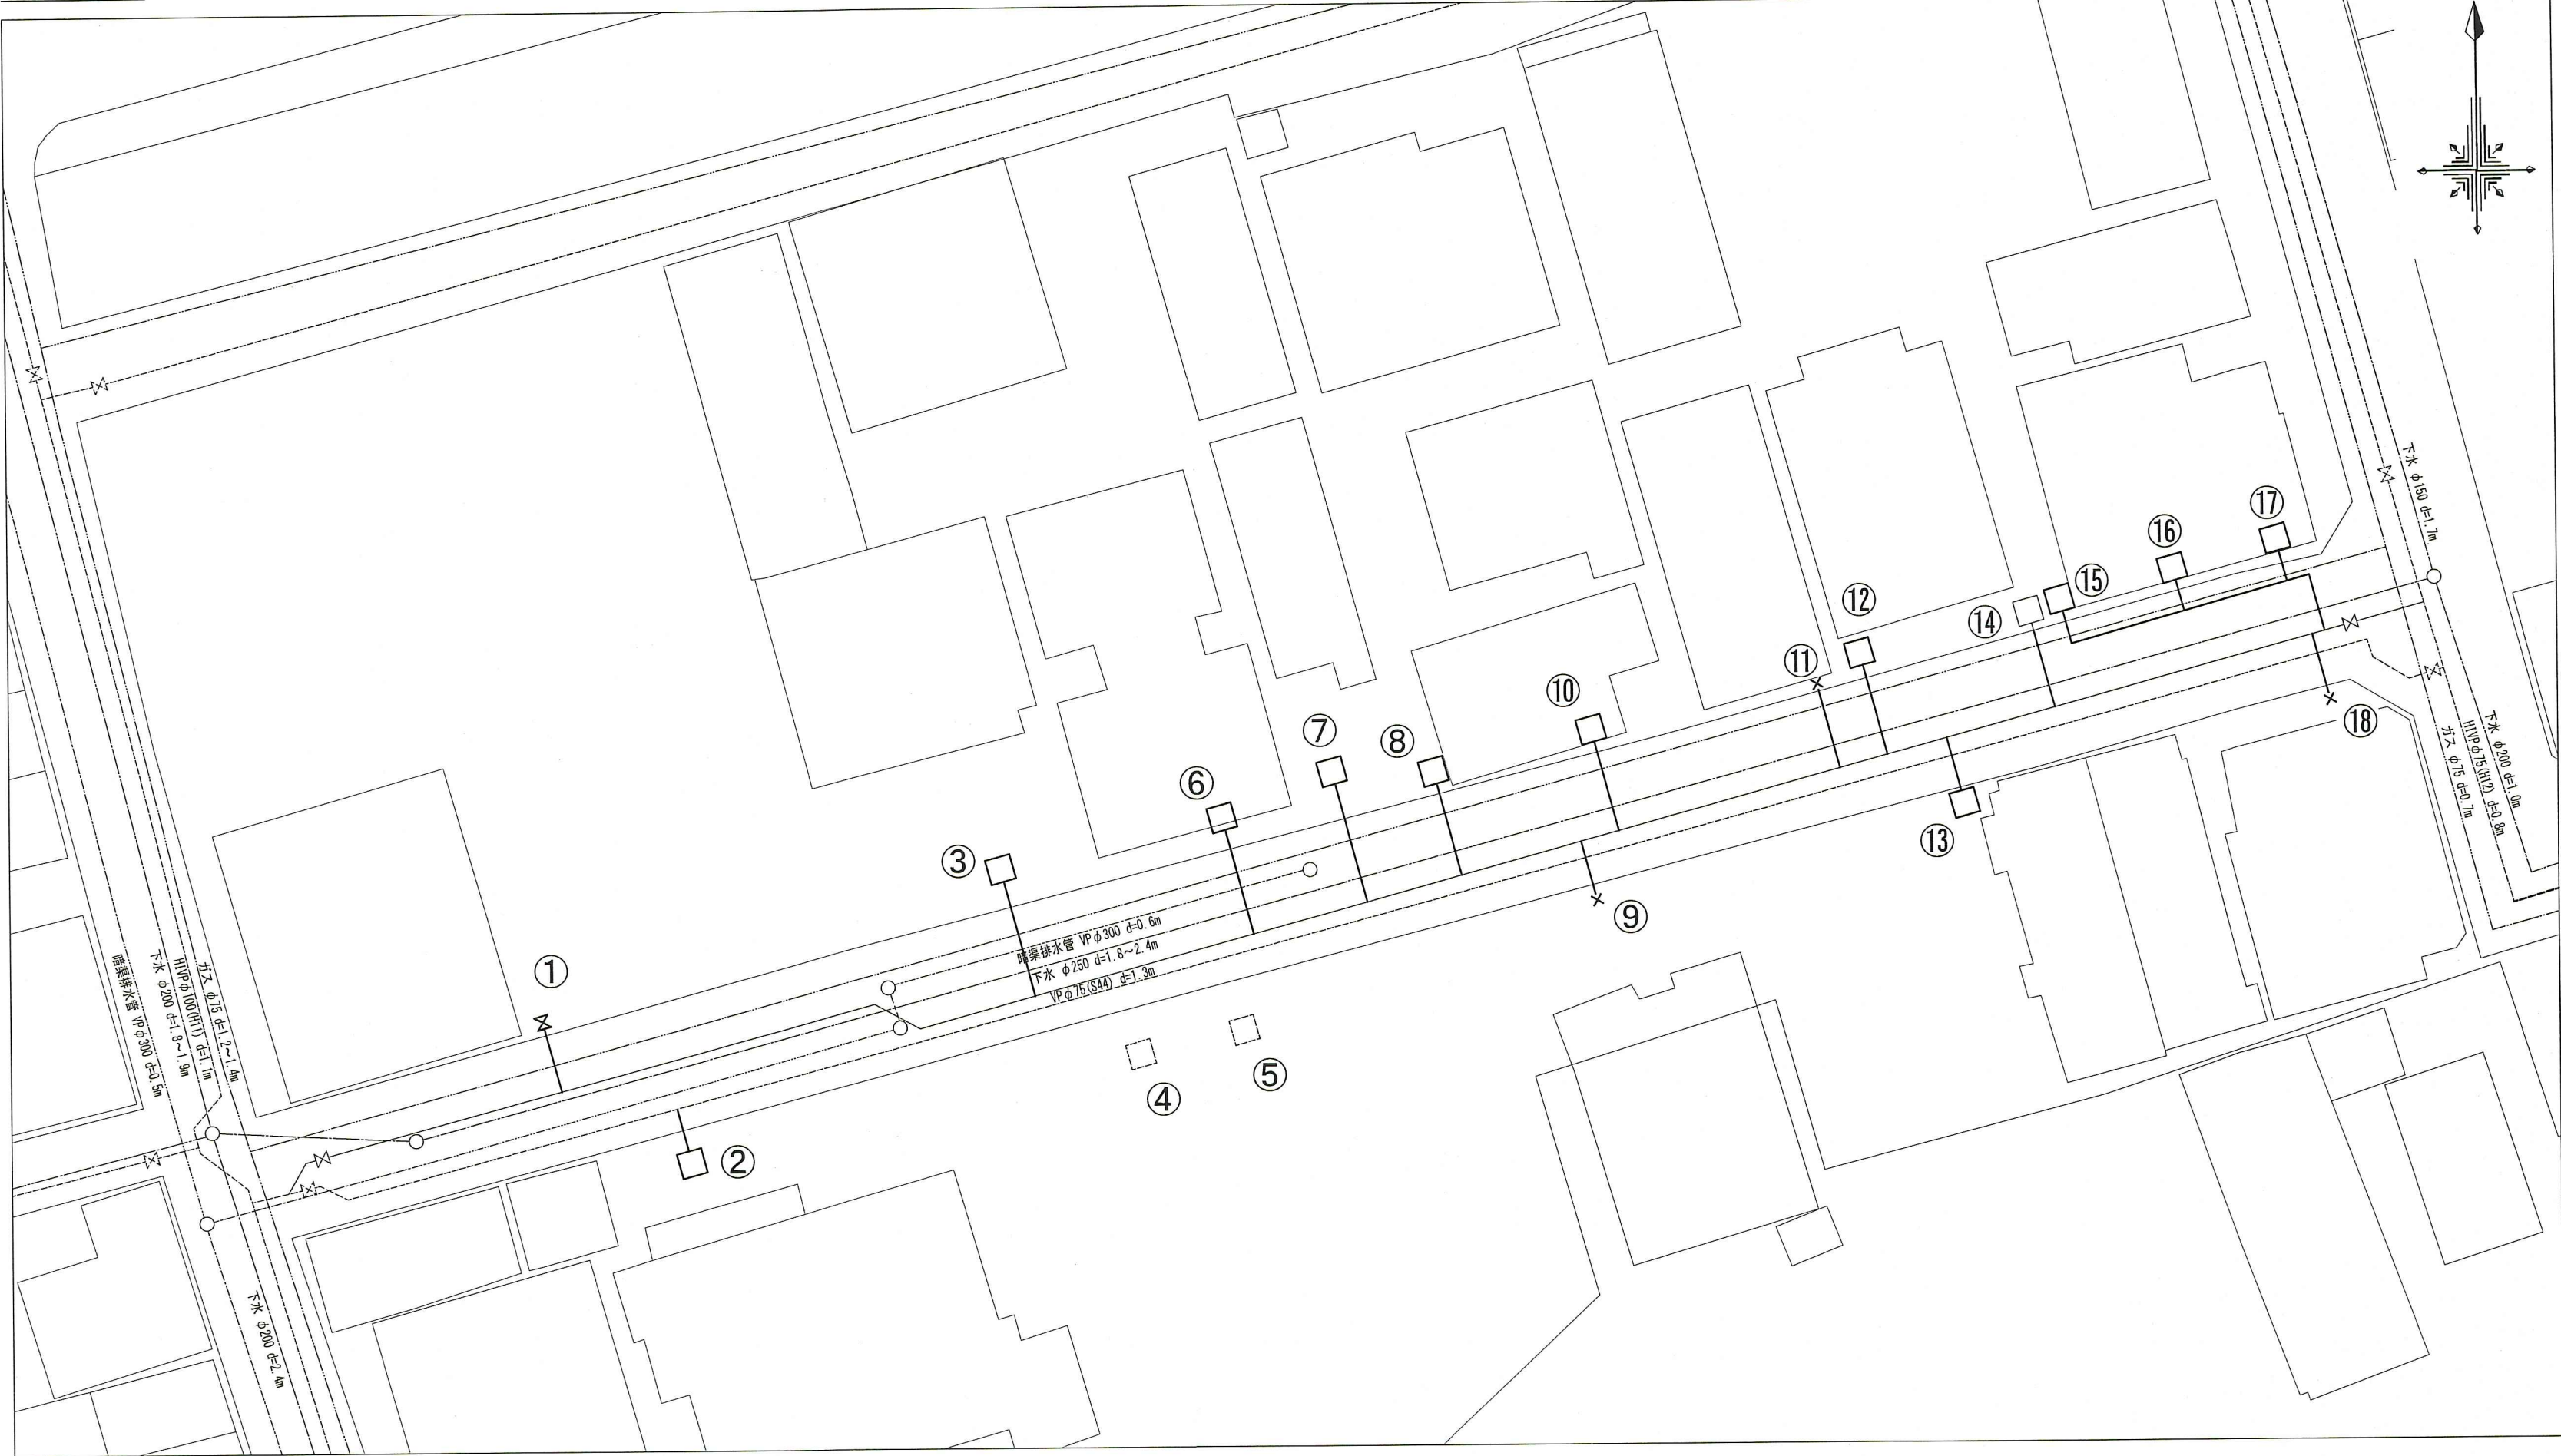

給水切替一覧表（2 工区）

	配水管	給水管	h1	L2	既設管接続	メ-タ-口径	備考
①	φ 75	×	φ 50	0.8m	2.80	大口径切替	
②	φ 75	×	φ 40	0.8m	2.80	宅内メ-タ-	φ 40
③	φ 75	×	φ 25	0.8m	4.00	宅内メ-タ-	φ 20
④	φ 75	×			未施工		未設置
⑤	φ 75	×			未施工		未設置
⑥	φ 75	×	φ 25	0.8m	4.00	宅内メ-タ-	φ 25
⑦	φ 75	×	φ 20	0.8m	4.00	宅内メ-タ-	φ 13
⑧	φ 75	×	φ 20	0.8m	4.00	宅内メ-タ-	φ 20
⑨	φ 75	×	φ 25	0.8m	2.00	宅内止水栓	
⑩	φ 75	×	φ 20	0.8m	4.00	宅内メ-タ-	φ 20
⑪	φ 75	×	φ 40	0.8m	4.00	宅内止水栓	
⑫	φ 75	×	φ 20	0.8m	4.00	宅内メ-タ-	φ 20
⑬	φ 75	×	φ 20	0.8m	2.00	宅内メ-タ-	φ 20
⑭	φ 75	×	φ 20	0.8m	4.00	外線接続	
⑮	φ 75	×	φ 25	0.8m	12.00	宅内メ-タ-	φ 13
⑯		×			宅内メ-タ-	φ 13	⑮から分岐
⑰		×			宅内メ-タ-	φ 13	⑮から分岐
⑱	φ 75	×	φ 40	0.8m	2.00	宅内止水栓	