

Topographic map showing a proposed road layout. The map features contour lines indicating elevation. A hatched area represents a specific construction zone, likely for concrete paving. The layout is marked with stationing from No. 0 to No. 13. A north arrow is present in the upper left corner.


Concrete paving area: $A = 860 \text{ m}^2$

Section line setting: Solid line white (15cm) $L = 580 \text{ m}$


Figure 2 (2) Plan View

課 長	課長補佐	係 長	調 査	設 計
宮本	栗原	日野	町田	北村
孕東町～横浜送水管布設替 に伴う舗装復旧工事(その2)				令和 7 年度
				1/2
工事設計図				図 表
位置図、平面図(1)、平面図(2)				
高知市上下水道局水道整備課				


横断図 S=1:50

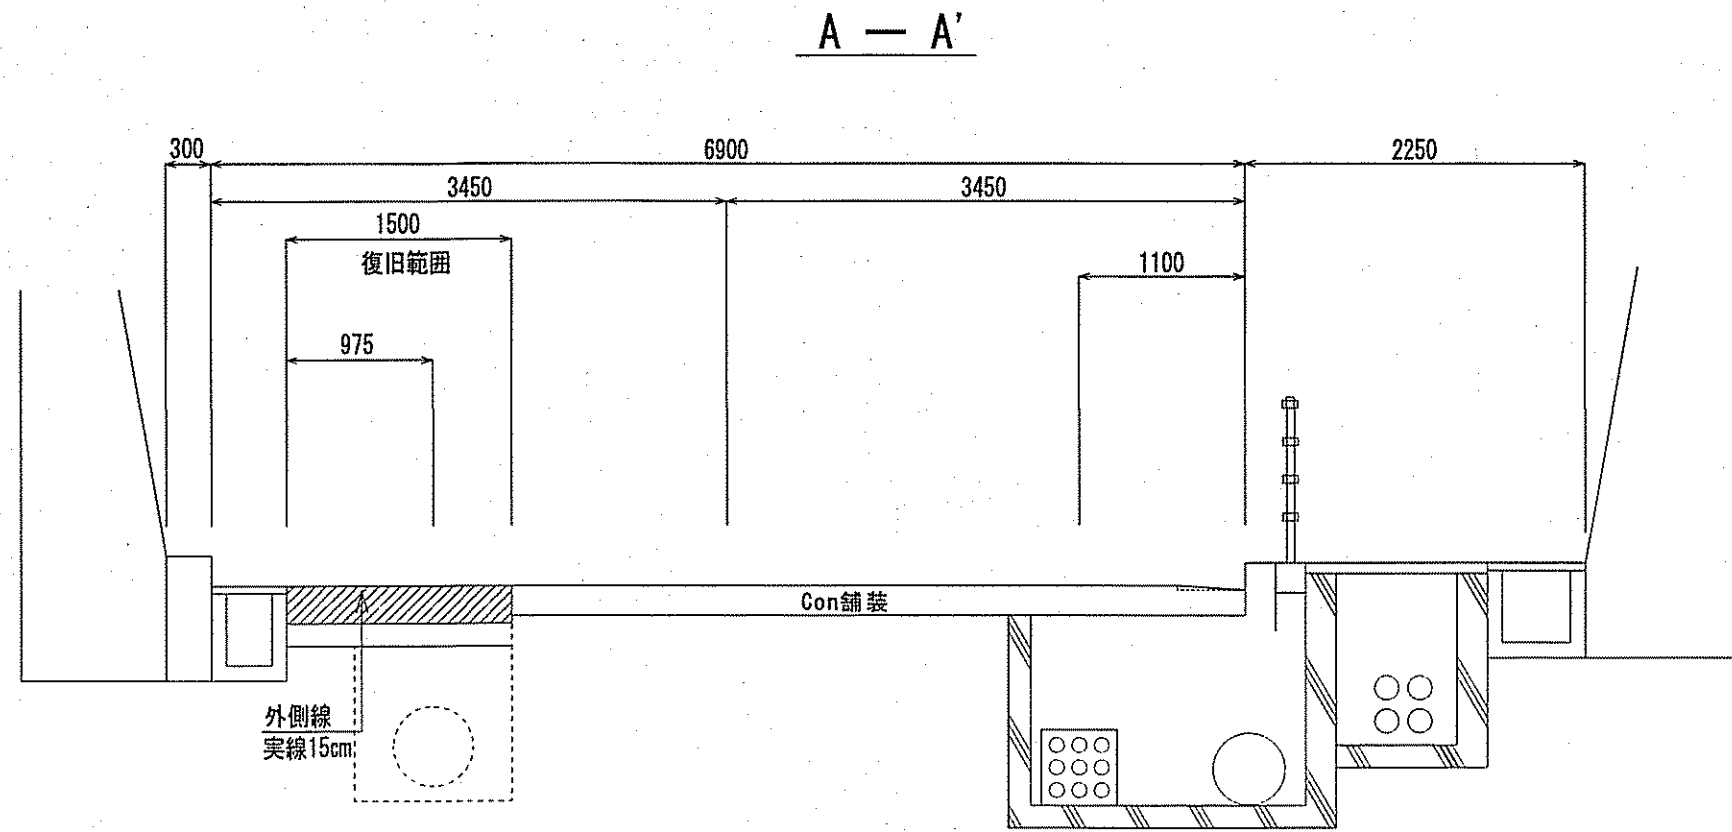



土工図 S=1:30

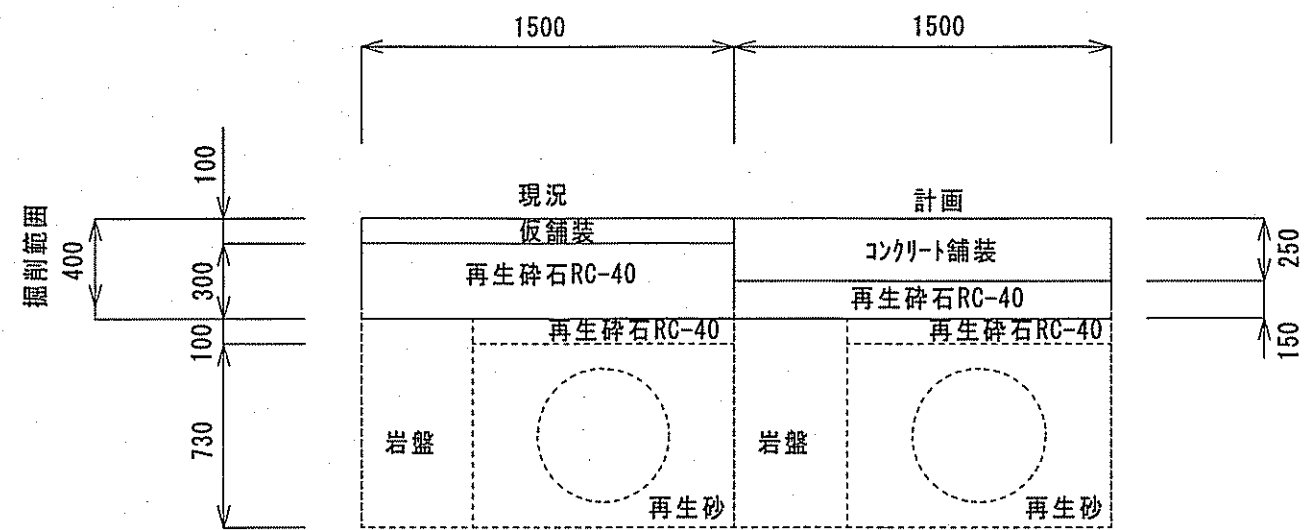

舗装復旧断面図 S=FREE

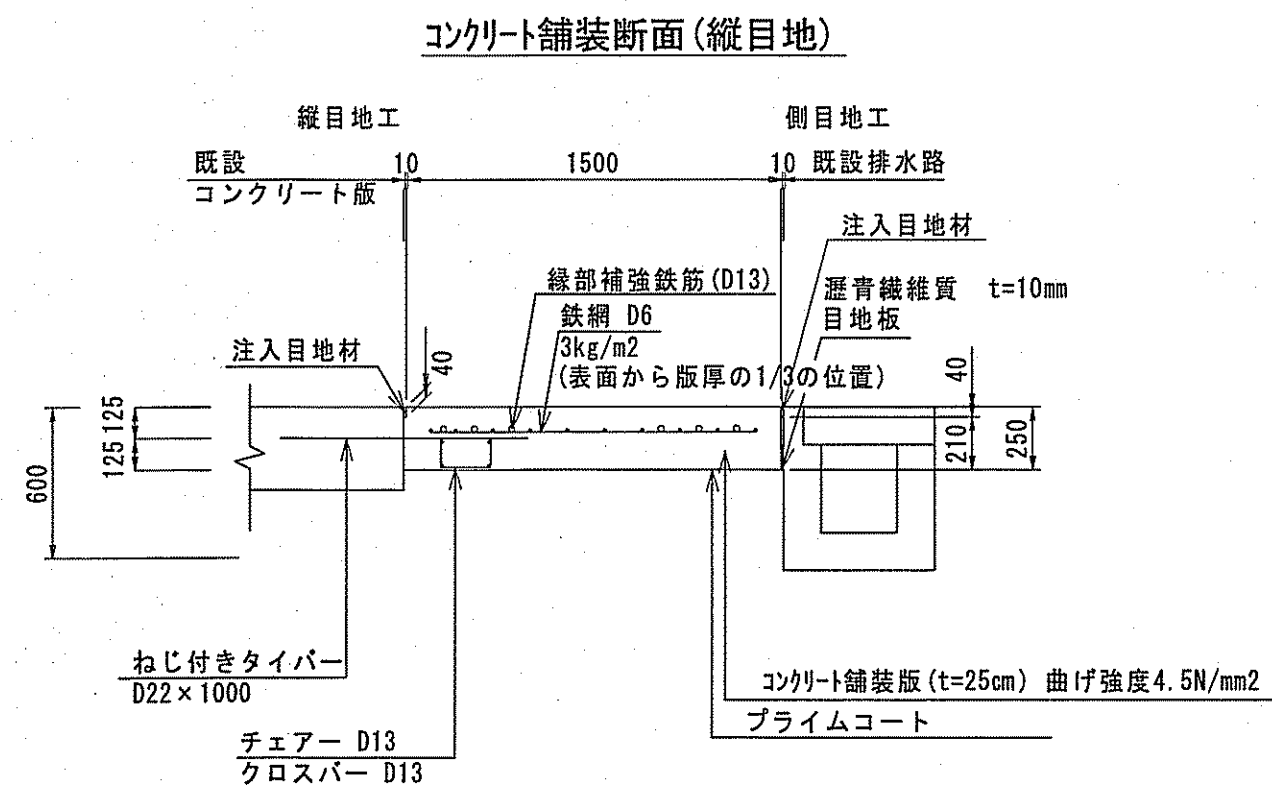


構造図 S=1:10

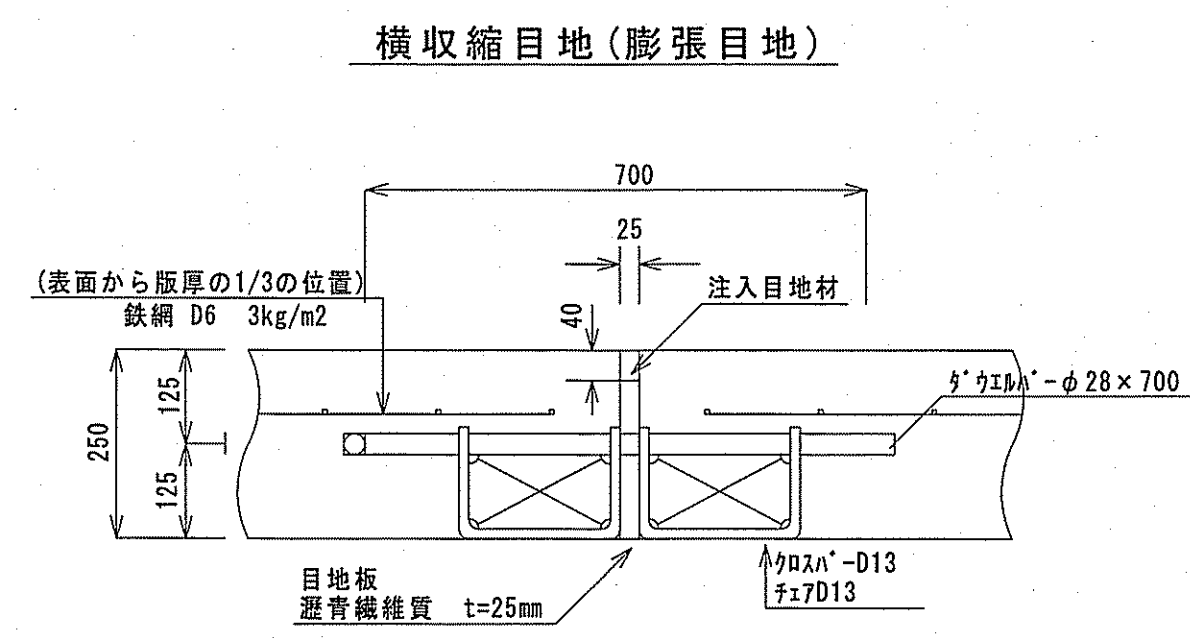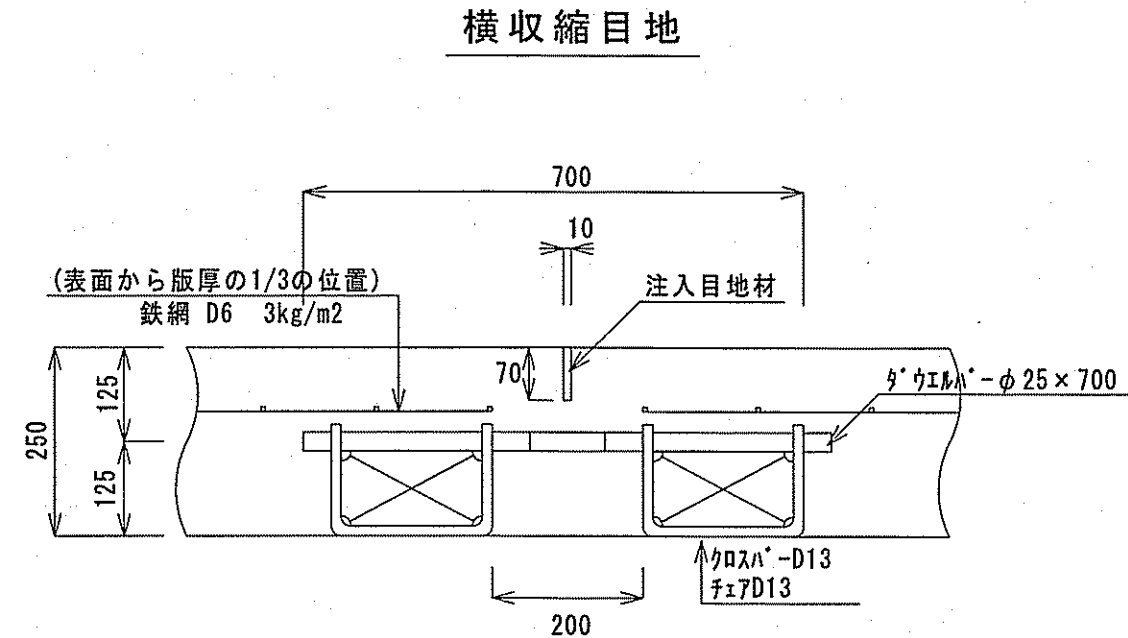


コンクリート舗装平面図 S=1:50
(10m 当たり)

目地工平面図

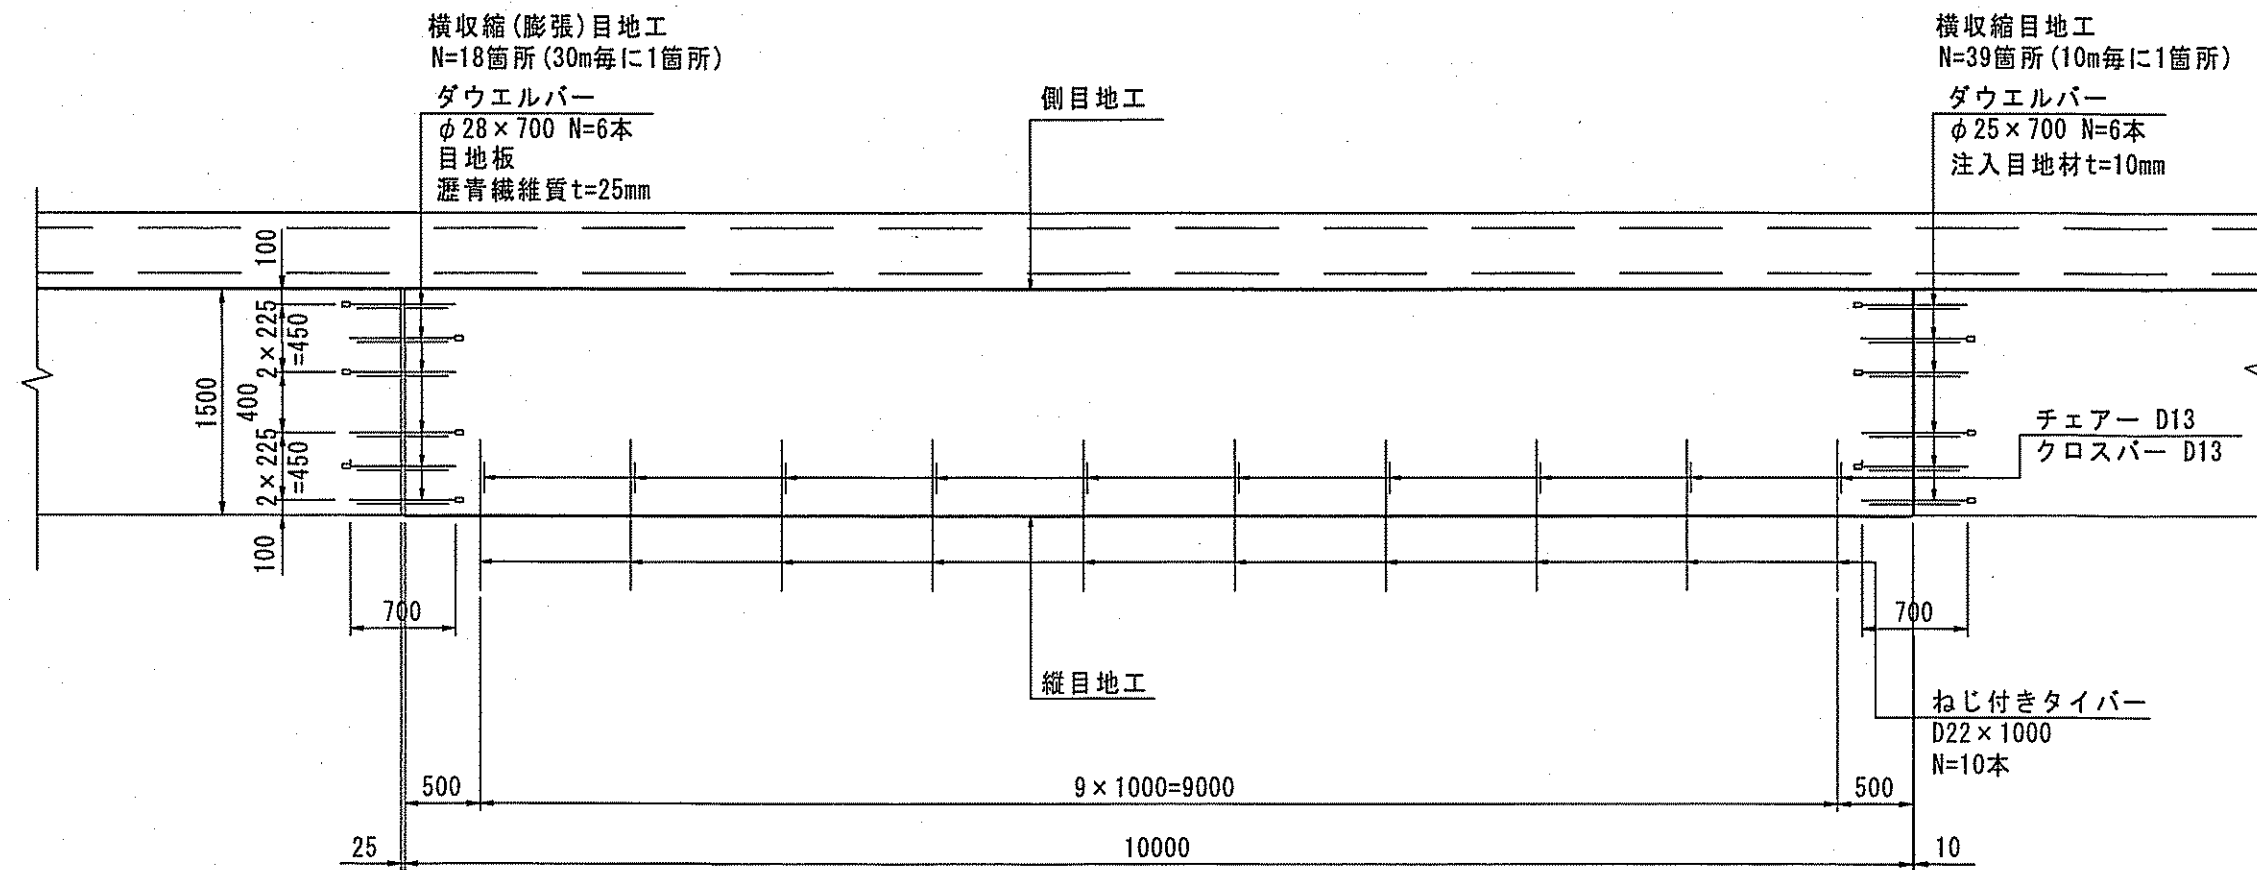

配筋平面図

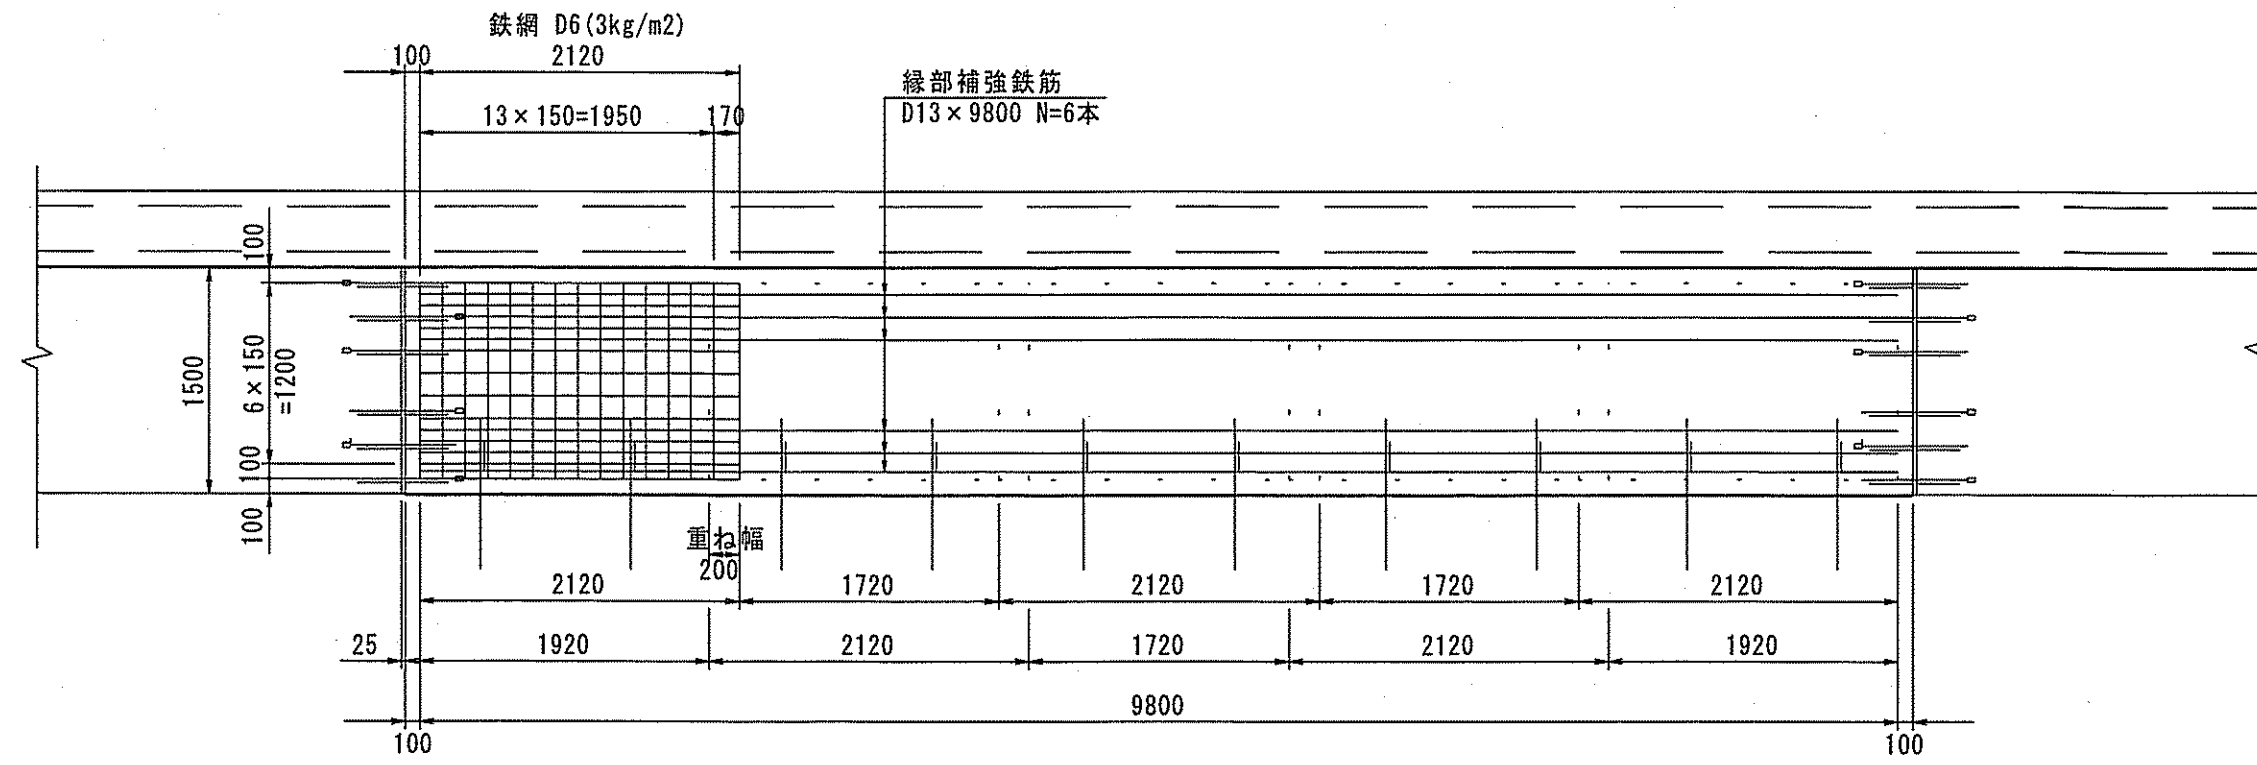

課長	課長補佐	係長	調査	設計
宮本	渡辺	日野	町田	北村
令和7年度				図
孕東町～横浜送水管布設替に伴う舗装復旧工事(その2)				2/2
横断面・舗装復旧断面図				図示
コンクリート舗装平面図・構造図				図示
高知市上下水道局水道整備課				