



平面図 S=1:250

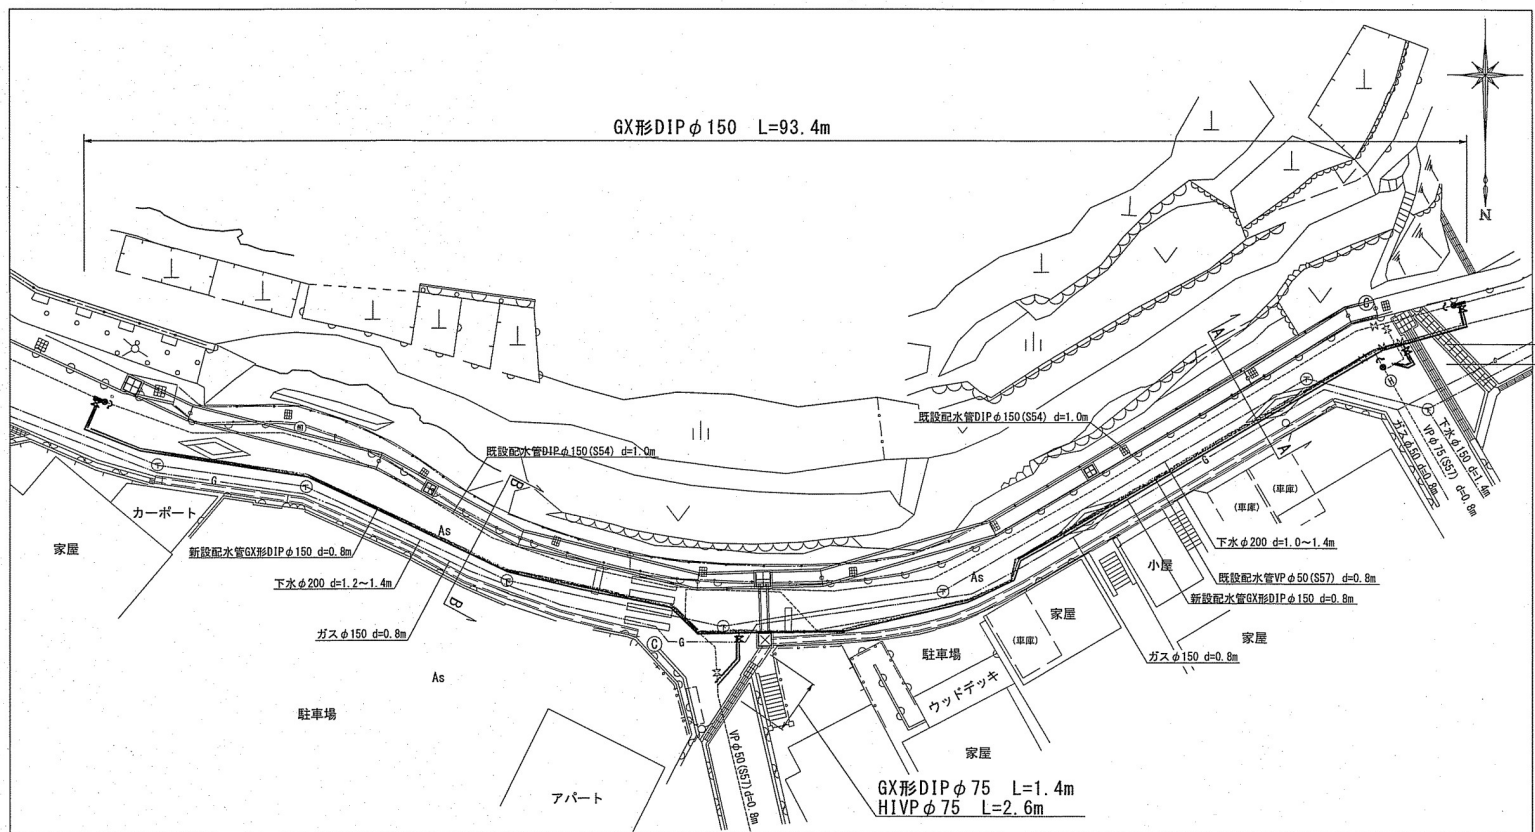


位置図 S=1:5000




横断面 S=1:100

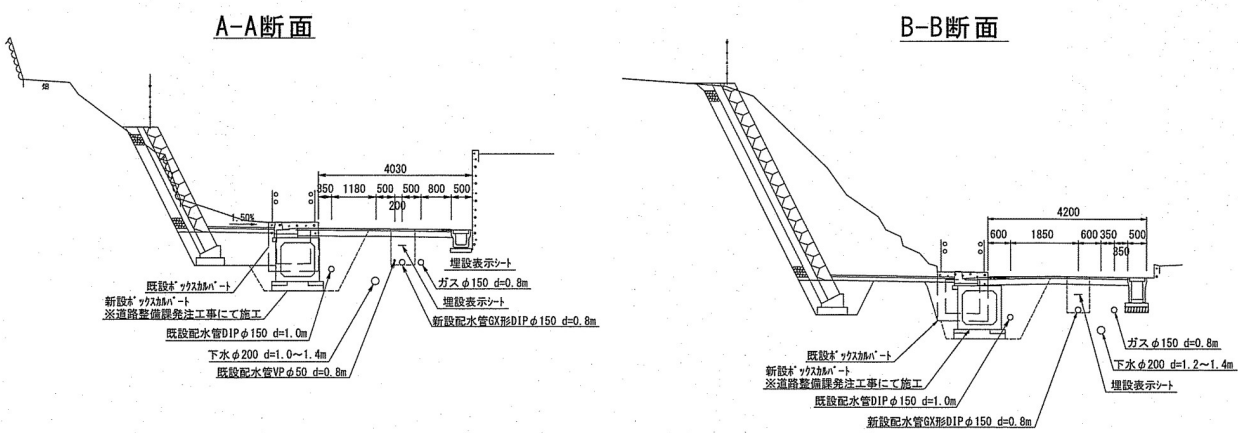


土工図 S=1:30

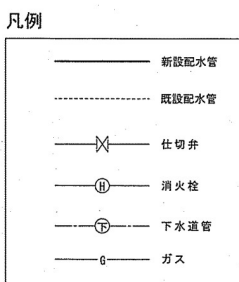


GX形DIP布設 φ150 (d=0.8m) L=72.9m

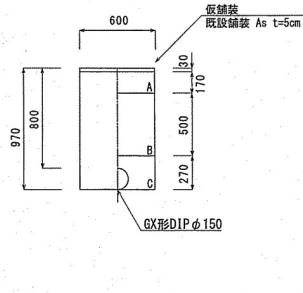


GX形DIP布設 φ150 (d=1.1m) L=5.6m

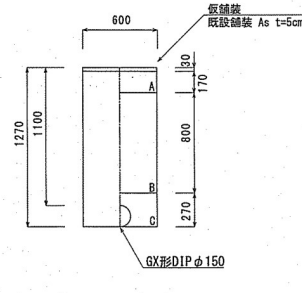


GX形DIP布設 φ150 (d=1.3m) L=10.5m

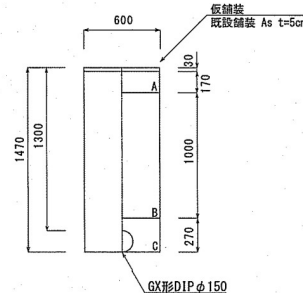


GX形DIP布設 φ75 (d=1.1m) L=1.4m

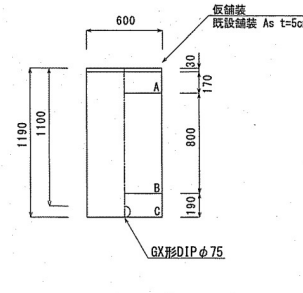


GX形DIP布設 φ75 (d=1.3m) L=1.4m

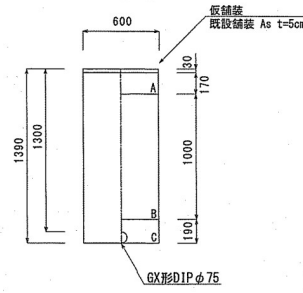


HIVP布設 φ75 (d=1.1m) L=2.1m

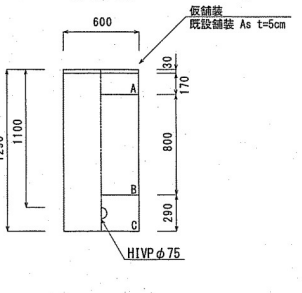


HIVP布設 φ50 (d=1.3m) L=3.6m

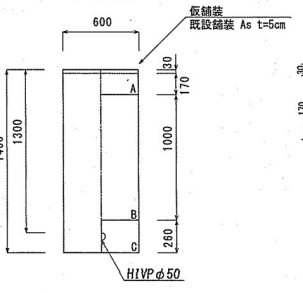


舗装構成図 S=1:Free

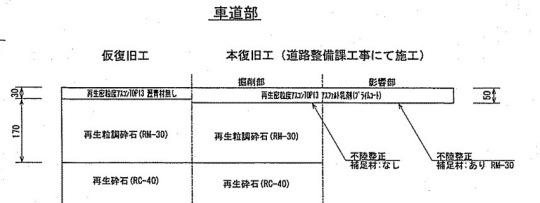


圧着工法 L=2.0m

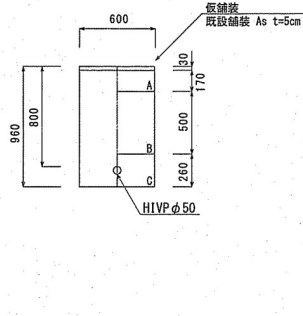


不断水連絡部 φ150×φ150 L=2.5×2箇所=5.0m

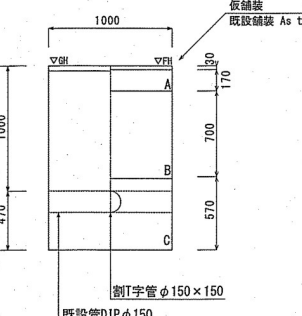


不断水簡易仕切弁 φ150 L=1.5×2箇所=3.0m

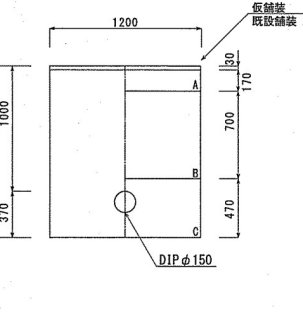


不断水簡易仕切弁 φ75 L=1.5m

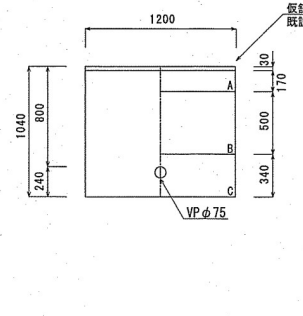

簡易不断水仕切弁用フランジ 蓋φ150設置 L=1.0×2箇所=2.0m

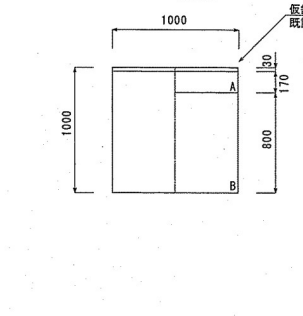

簡易不断水仕切弁用フランジ 蓋φ150設置 L=1.0×1箇所=1.0m

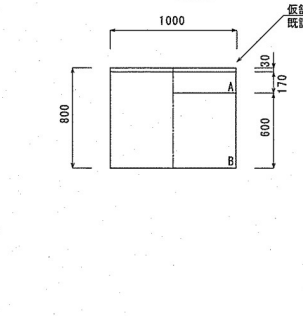

記号凡例

仮舗装	再生密粒度As TOP13
A	再生粒調砕石 RM-30
B	再生砕石 RC-40
C	再生砂

課長	課長補佐	係長	調査	設計
令和7年度				
荏野北町三丁目配水管移設工事				
1/2				
工事設計図				
位置図・平面図・横断面図				
土工図・舗装構成図				
高知市上下水道局水道整備課				



	配水管	給水管	h1	L2	既設管接続	メータ口径	備考	
①	φ150	×	φ20	1.0m	3.60	宅内メーター	φ20	底設管から仮設切替 新管布設後に外設接続
②	φ150	×	φ20	0.8m	1.30	宅内メーター	φ20	
③	φ150	×	φ20	0.8m	1.30	宅内メーター	φ20	
④	φ150	×	φ20	1.0m	3.60	宅内メーター	φ20	底設管から仮設切替 新管布設後に外設接続
⑤	φ150	×	φ20	1.0m	3.60	宅内メーター	φ20	底設管から仮設切替 新管布設後に外設接続

※L1は本工標準厚部幅

室内排水工 室内止水栓

(平面図)

給水分岐部 L1 給水引き込み部 L2 給水止水栓 (室内) 600 600 給水配管工事 排水配管工事

(断面図)

給水分岐部 L1 給水引き込み部 L2 給水止水栓 (室内) 600 100 給水配管工事 排水配管工事 排水 再生砂 再生砕砂 再生土 発生土 12 100 ※H2-n1+配水管外径=100 収蔵層 t=4mm

課 長	課長補佐	係 長	調 査	設 計
高木	星澤	日野	北村	町田
鶴野北町三丁目配水管移設工事 工 事 設 計 図			令和 7 年度	
廃止管撤去工事平面図、廃止管撤去上工工事 給水管切替平面図、給水管切替一覧、給水管切替標準			2/2	
			図 示	
高知市上下水道局水道課 整備係				